



DATE OF OBSERVATION 12/11/2025

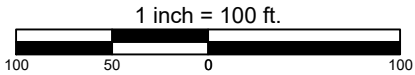

Signed by:

509F4C57426D4E0...

12/11/2025

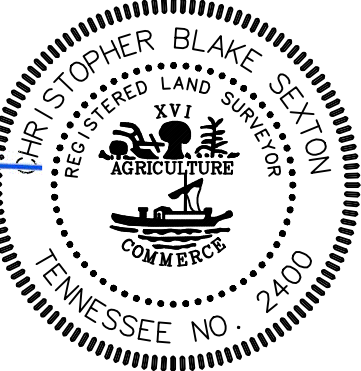

SURVEYOR'S CERTIFICATE:

I, Christopher Blake Sexton, Registered Land Surveyor, Tennessee RLS #2400, do hereby certify that the survey shown hereon was made by myself or under my direct supervision on 11 December 2025, and the same is true and correct to the best of my knowledge and belief. I further certify this is a Category IV remote sensing survey, and is in compliance with the current Tennessee minimum standards of practice as defined under rule 0820-03-07C (5). The horizontal datum is NAD 1983, which was derived using a GPS network RTK observation taken by a dual frequency Trimble R12i with a published positional accuracy of 8mm horizontal and 15mm vertical. The unadjusted ratio of precision of the data shown hereon (in relative positioning accuracy given at the 95% confidence level) is at least 1:10,000.

Signed by:

509F4C57426D4E0...

12/11/2025


Date _____

Christopher Blake Sexton, RLS
Tennessee License Number: 2400

GPS NOTES:

- (1) Class of survey: IV
 (2) Type of GPS field procedure: RTK
 (3) Dates of survey: 11 December 2025
 (4) Datum/Epoch: NAD83 (2011), Epoch 2010
 (5) Published/Fixed-control use: TDOT CORS
Station TN-2J
N: 542905.962
E: 1952815.547
Z: 778.70

- (6) Geoid model: Geoid 18
(7) Combined grid factor(s): 0.99991572
(8) Units: US Survey Feet

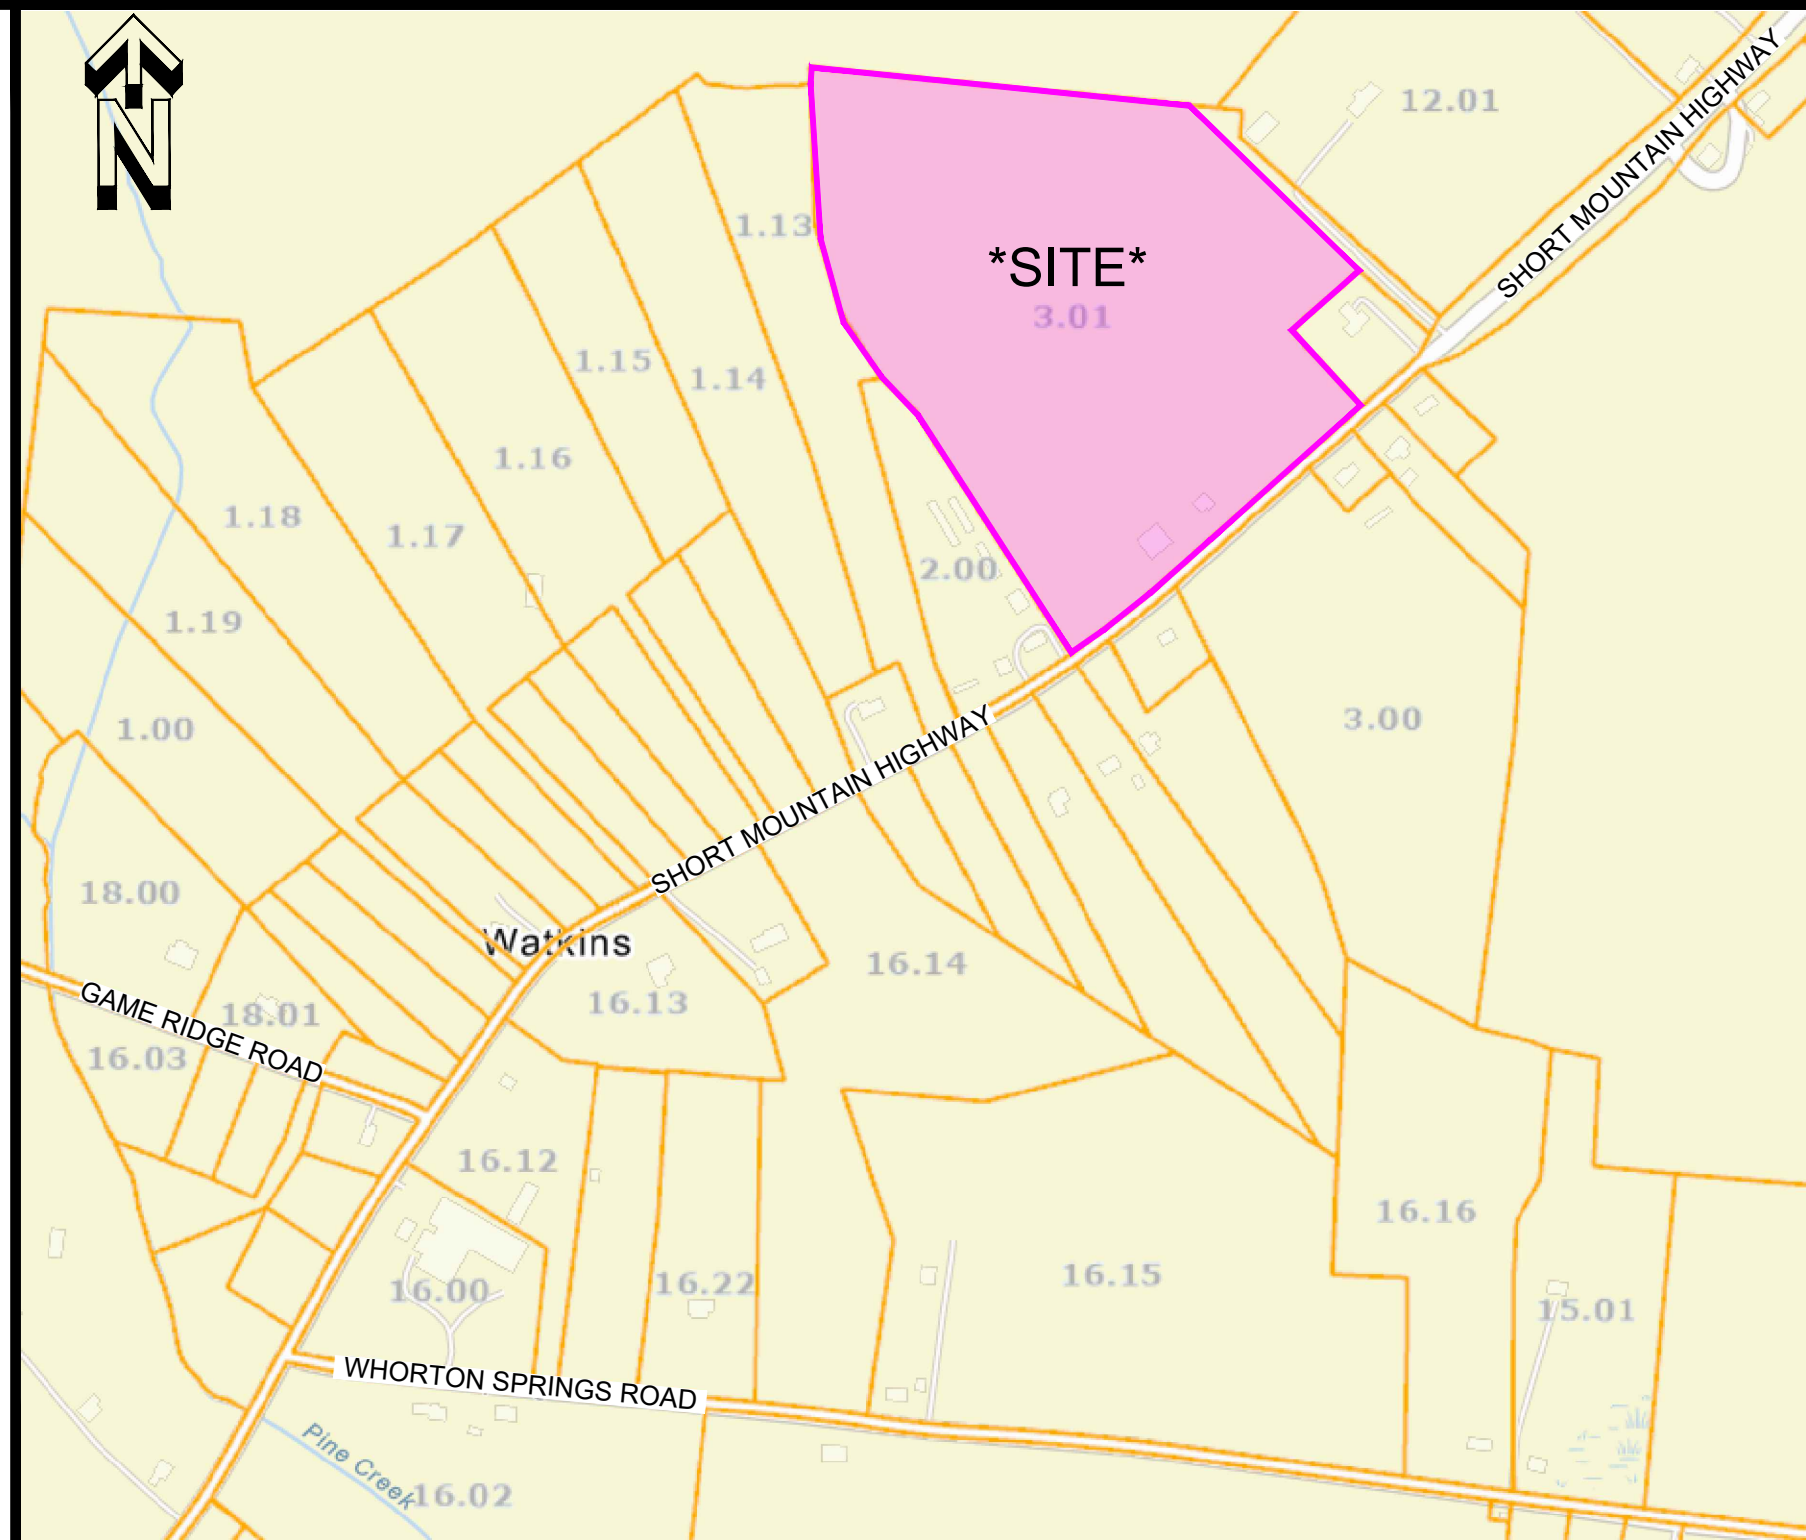

VICINITY MAP
NOT TO SCALE

General Notes

1. Date field survey completed: 12/11/2025.
2. Property contains: 31.32 acres± total.
3. Except as specifically stated or shown on this survey, this survey does not purport to reflect any of the following which may be applicable to the subject real estate: easements, other than possible easements that were visible at the time of this survey building setback lines, restrictive covenants, subdivision restrictions, zoning or other land-use regulations, and other facts that an accurate and current title search may disclose.
SURVEYOR WAS NOT FURNISHED A TITLE REPORT.
4. This survey was made using the latest recorded deeds and other information, and there are no encroachments or projections other than those shown hereon. This survey is subject to the findings of a title report.
5. This parcel of land is subject to any and all right-of-ways and/or easements either by record and/or prescription that a complete title search may reveal.
6. Any location of underground utilities as shown hereon are based solely on observations and field locations of above-ground structures. Additional buried utilities and/or structures may exist.
7. This is a true and accurate portrayal of the boundaries determined from GPS, record data, aerial photography, and physical evidence found in the field.
8. Based upon a graphic scale this property is located in an Area Designated as Zone "X" (areas determined to be outside of a special flood hazard area) on the most recent Federal Emergency Management Agency (F.E.M.A.) Flood Insurance Rate Map No. 47041C0200C, Dated April 10, 2010.
9. Property has access to public utilities.



Utility Disclaimer

Surveyor has not physically located the underground utilities. Above grade and underground utilities shown were taken from visible appearances at the site, public records and/or maps prepared by others. Surveyor makes no guarantee that the underground utilities shown comprise all such utilities in the area, either in service or abandoned. Surveyor further disclaims any liability for the underground utilities in the exact location indicated. Therefore, reliance upon the type, size and location of utilities shown should be done so with this circumstance considered. Detailed verification of existence, location and depth should also be made prior to any decision relative thereto is made. Availability and cost of service should be confirmed with the appropriate utility company. In Tennessee, it is a requirement, per "The Underground 'Utility Damage Prevention Act," that anyone who is excavating in excess of 48 inches must locate the underground utility owner, no less than three (3) nor more than ten (10) working days prior to the date of their intent to excavate and also call to any possible hazard or conflict. Tennessee One Call 811.

BOUNDARY & DIVISION SURVEY OF THE KEISHA LEIGH TAYLOR PROPERTY

TAX MAP 073, PCL. 003.01
RECORD BOOK 220, PAGE 126, R.O.D.C.T.
9TH CIVIL DISTRICT
1786 SHORT MOUNTAIN HIGHWAY
SMITHVILLE (WATKINS COMMUNITY), DEKALB COUNTY, TENNESSEE
CHRISTOPHER BLAKE SEXTON, PLS
5125 BRIDGEMORE BLVD.
MURFREESBORO, TN 37129
931-261-8875
blakesexton@comcast.net

SHEET 1 OF

LEGEND

- | | | | |
|----------------------|--|-----|-----------------------|
| ☆ | LIGHT POLE | | |
| ⊙ | EXISTING MANHOLE | | |
| ⚡ | POWER POLE | | |
| ⛑ | FIRE HYDRANT | | |
| ⌵ | VALVE | | |
| ⛛ | GAS METER | | |
| ⛞ | CATCH BASIN | | |
| ⛚ | WATER METER | | |
| ○ | CLEAN OUT | | |
| ♿ | HANDICAPPED PARKING | | |
| ☐ | PULL BOX | | |
| ⌵ | POLE SIGN | | |
| ← | GLUY WIRE | | |
| ▲ | MAG NAIL (N) (MAG NEW) | | |
| ☐ | CONCRETE MONUMENT FOUND | | |
| ○ | IRON PIPE OLD AS DENOTED (I OLD) | | |
| ○ | IRON ROD OLD AS DENOTED (IR OLD) | | |
| ○ | 1/2" REBAR SET CAPPED SEXTON 2400 (R NEW) | | |
| ROD | REGISTERS OFFICE OF DEKALB COUNTY, TENNESSEE | | |
| POL | PARCEL | MFP | METAL FENCE POST |
| RB | RECORD BOOK | WFP | WOOD FENCE POST |
| DB | DEED BOOK | O/S | OFFSET |
| PB/P | PLAT BOOK (CABINET) | (T) | TOTAL |
| POB | POINT OF BEGINNING | POC | POINT OF COMMENCEMENT |
| _____ | SUBJECT PROPERTY LINE | | |
| _____ | RIGHT OF WAY/ADJOINER | | |
| _____ | EXISTING EASEMENT EDGE | | |
| _____ | M.B.S.L. - SETBACK LINE | | |
| — X — X — X — X — | FENCE LINE | | |
| — SA — SA — | EXISTING SEWER LINE | | |
| — ST — ST — ST — | EXISTING STORM LINE | | |
| — 6" W — | EXISTING 6" WATER LINE | | |
| — T — | EXISTING OVERHEAD TELEPHONE LINE | | |
| — GAS — GAS — GAS — | EXISTING GAS LINE | | |
| — OHE — | EXISTING OVERHEAD ELECTRIC | | |
| _____ | CENTERLINE OF ROAD OR DRIVE | | |
| ○○○○○○○○○○○○○○○○○○○○ | ROCK WALL | | |

©COPYRIGHT SEXTON 2025

SURVEYED BY CHRISTOPHER BLAKE SEXTON, PLS, JOHN WESLEY SEXTON, CREW CHIEF, & JEFF HOUSE, CREW CHIEF File No.: 2025-168_TAYLO