

SOIL LOCATION SURVEY FOR

SCALE : 1" = 100'



DATE OCTOBER 27 2021

[illegible]

11
12

LOCATION SKETCH n.t.s.

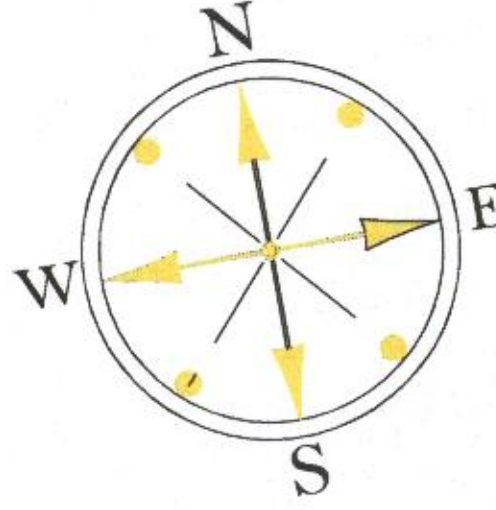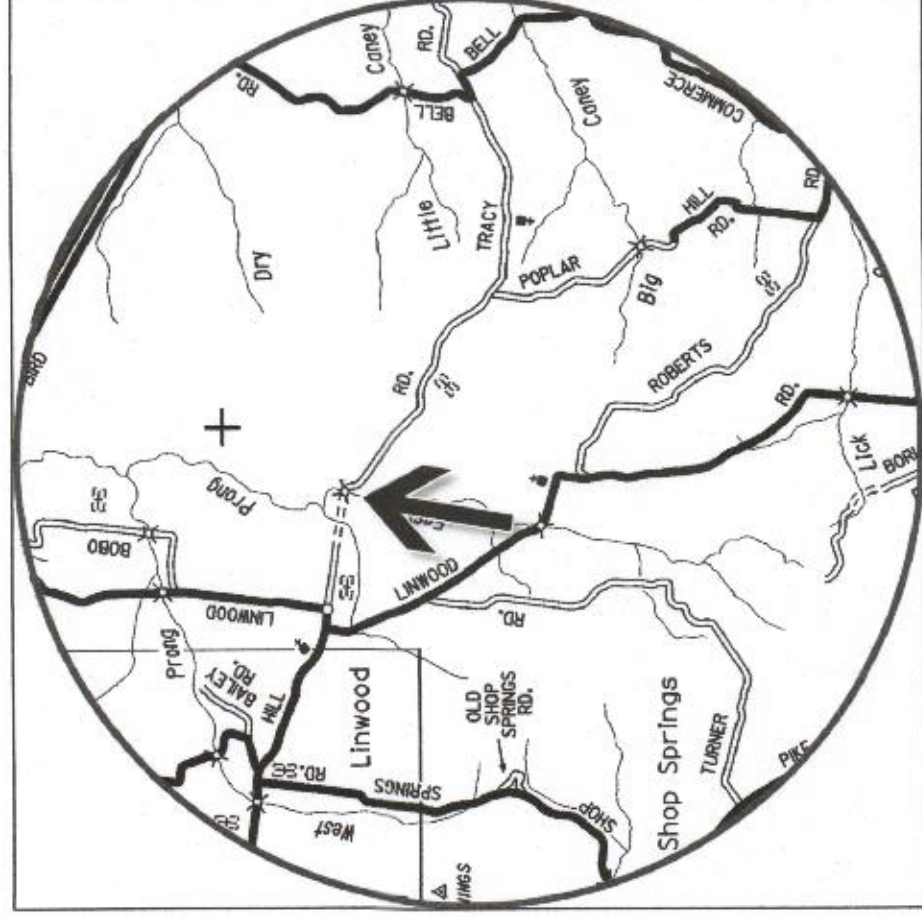

CROWELL & CROWELL
RECORD BOOK 1213, PAGE 1916
MAP 106, PARCEL 4.06

WALTER K. WITHROW
RECORD BOOK 1083, PAGE 2250
MAP 106, PARCEL 4.12

JAY E. SANCHEZ
RECORD BOOK 1981, PAGE 873
MAP 106, PARCEL 4.07

RICHARD A. WAKEFIELD
DEED BOOK 446, PAGE 759
MAP 106, PARCEL 4.10

TEASLEY & WILLIAMS
DEED BOOK 439, PAGE 832
DEED BOOK 465, PAGE 96


GERALD E. HENLEY
DEED BOOK 430, PAGE 731
MAP 106, PARCEL 8.01

DAVID
SCOTT MURRELL
RECORD BOOK 870, PAGE 2362
MAP 89, PARCEL 24.00

PHILLIP T. POSTON
RECORD BOOK 959, PAGE 206
MAR 106 PARCEL 5.00


JAMES O.
STEPHENS

SHANE L. MEYERS
RECORD BOOK 1547, PAGE 766
MAP 89, PARCEL 22.01

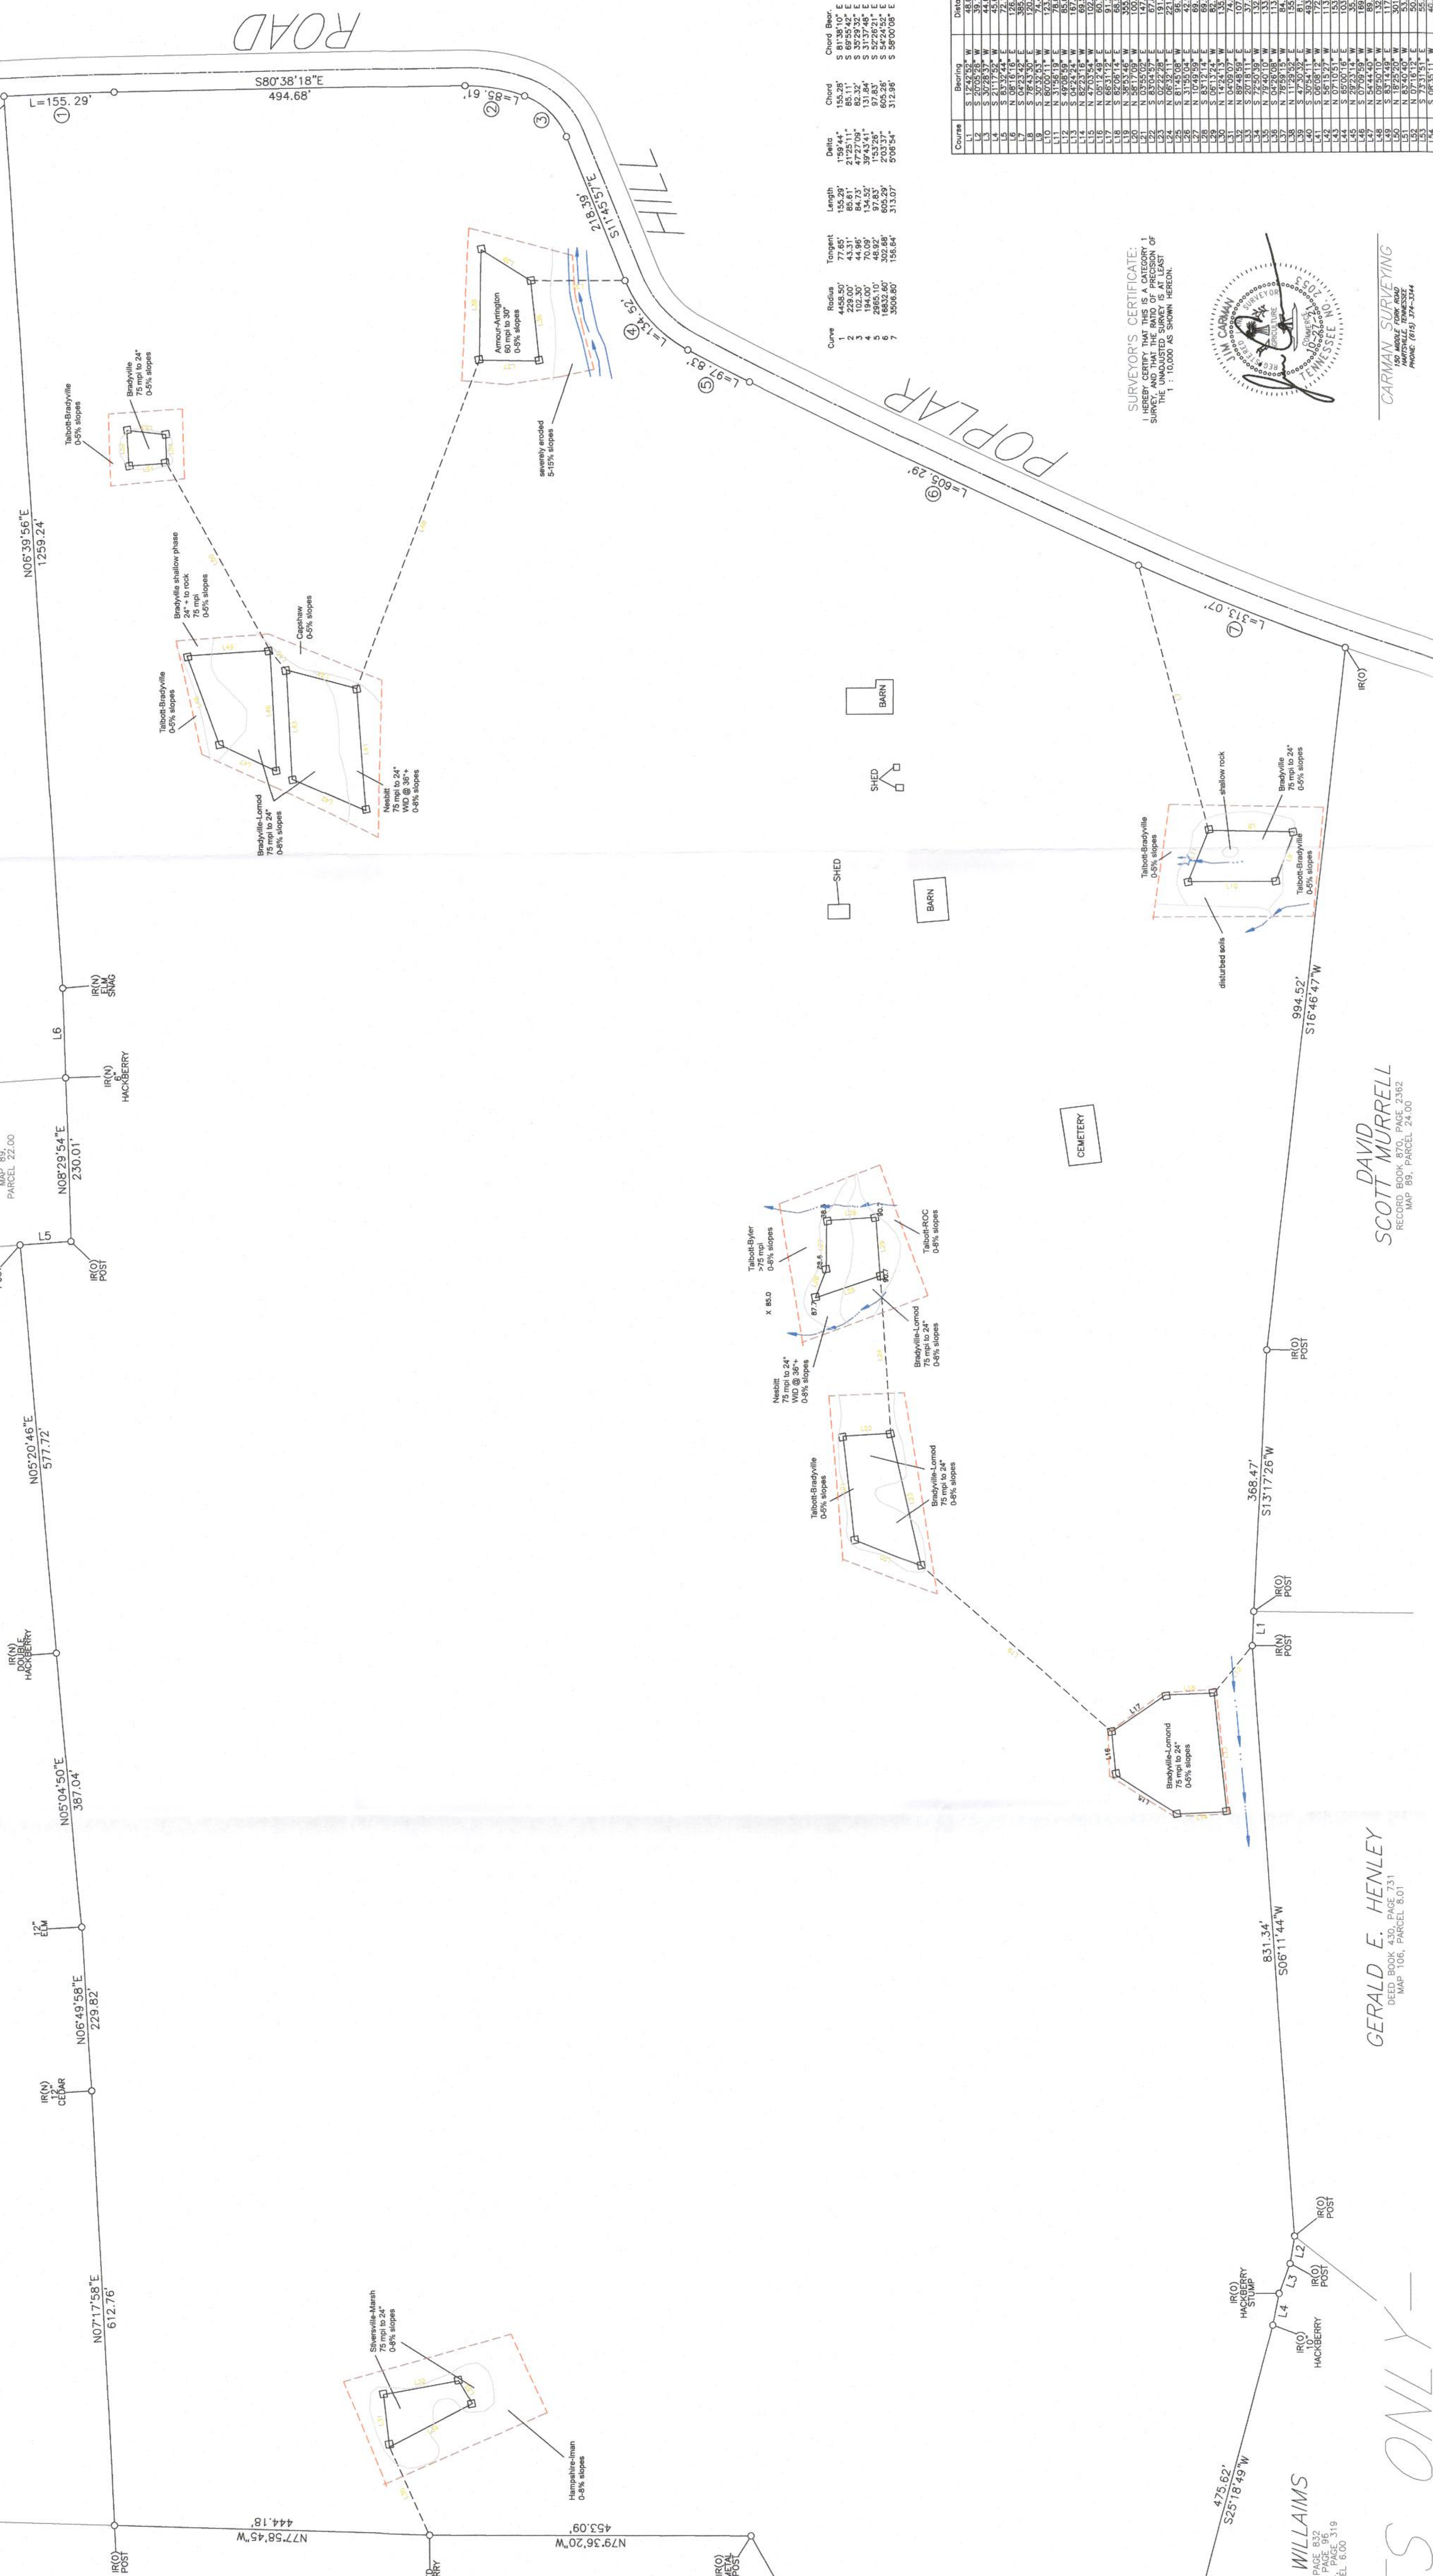

SURVEYOR'S CERTIFICATE:
I HEREBY CERTIFY THAT THIS IS A CATEGORY 1
SURVEY, AND THAT THE RATIO OF PRECISION OF
THE UNADJUSTED SURVEY IS AT LEAST
1 : 10,000 AS SHOWN HEREON.

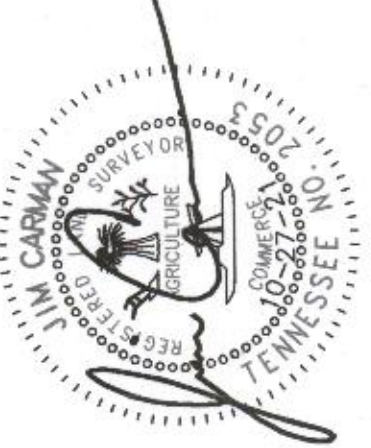

CARMAN SURVEYING
150 MOORE FORK ROAD
HARTSVILLE, TENNESSEE
PHONE: (615) 374-3344

WUSC-LEWIS
2159 C-4 N. Thompson Lane
615-848-2780 fax 615-848-2782 email
vey information provided and has been revised for the
purpose of spot mapping and should not be used for any
other purpose

job # 21-498 drawn by n