


LOT 25  
WESTFIELD SUBDIVISION  
PLAT CABINET 3, SLIDE 104  
ZONED R-1

LOT 26  
WESTFIELD SUBDIVISION  
PLAT CABINET 3, SLIDE 104  
ZONED R-1

SECURITY FEDERAL SAVINGS BANK  
RECORD BOOK 167, PAGE 395

LOT 4  
CANNON HILLS  
PLAT CABINET 3, SLIDE 36B  
ZONED C-3

AMANDA OLIVER  
RECORD BOOK: 138, PAGE: 310  
ZONED R-1

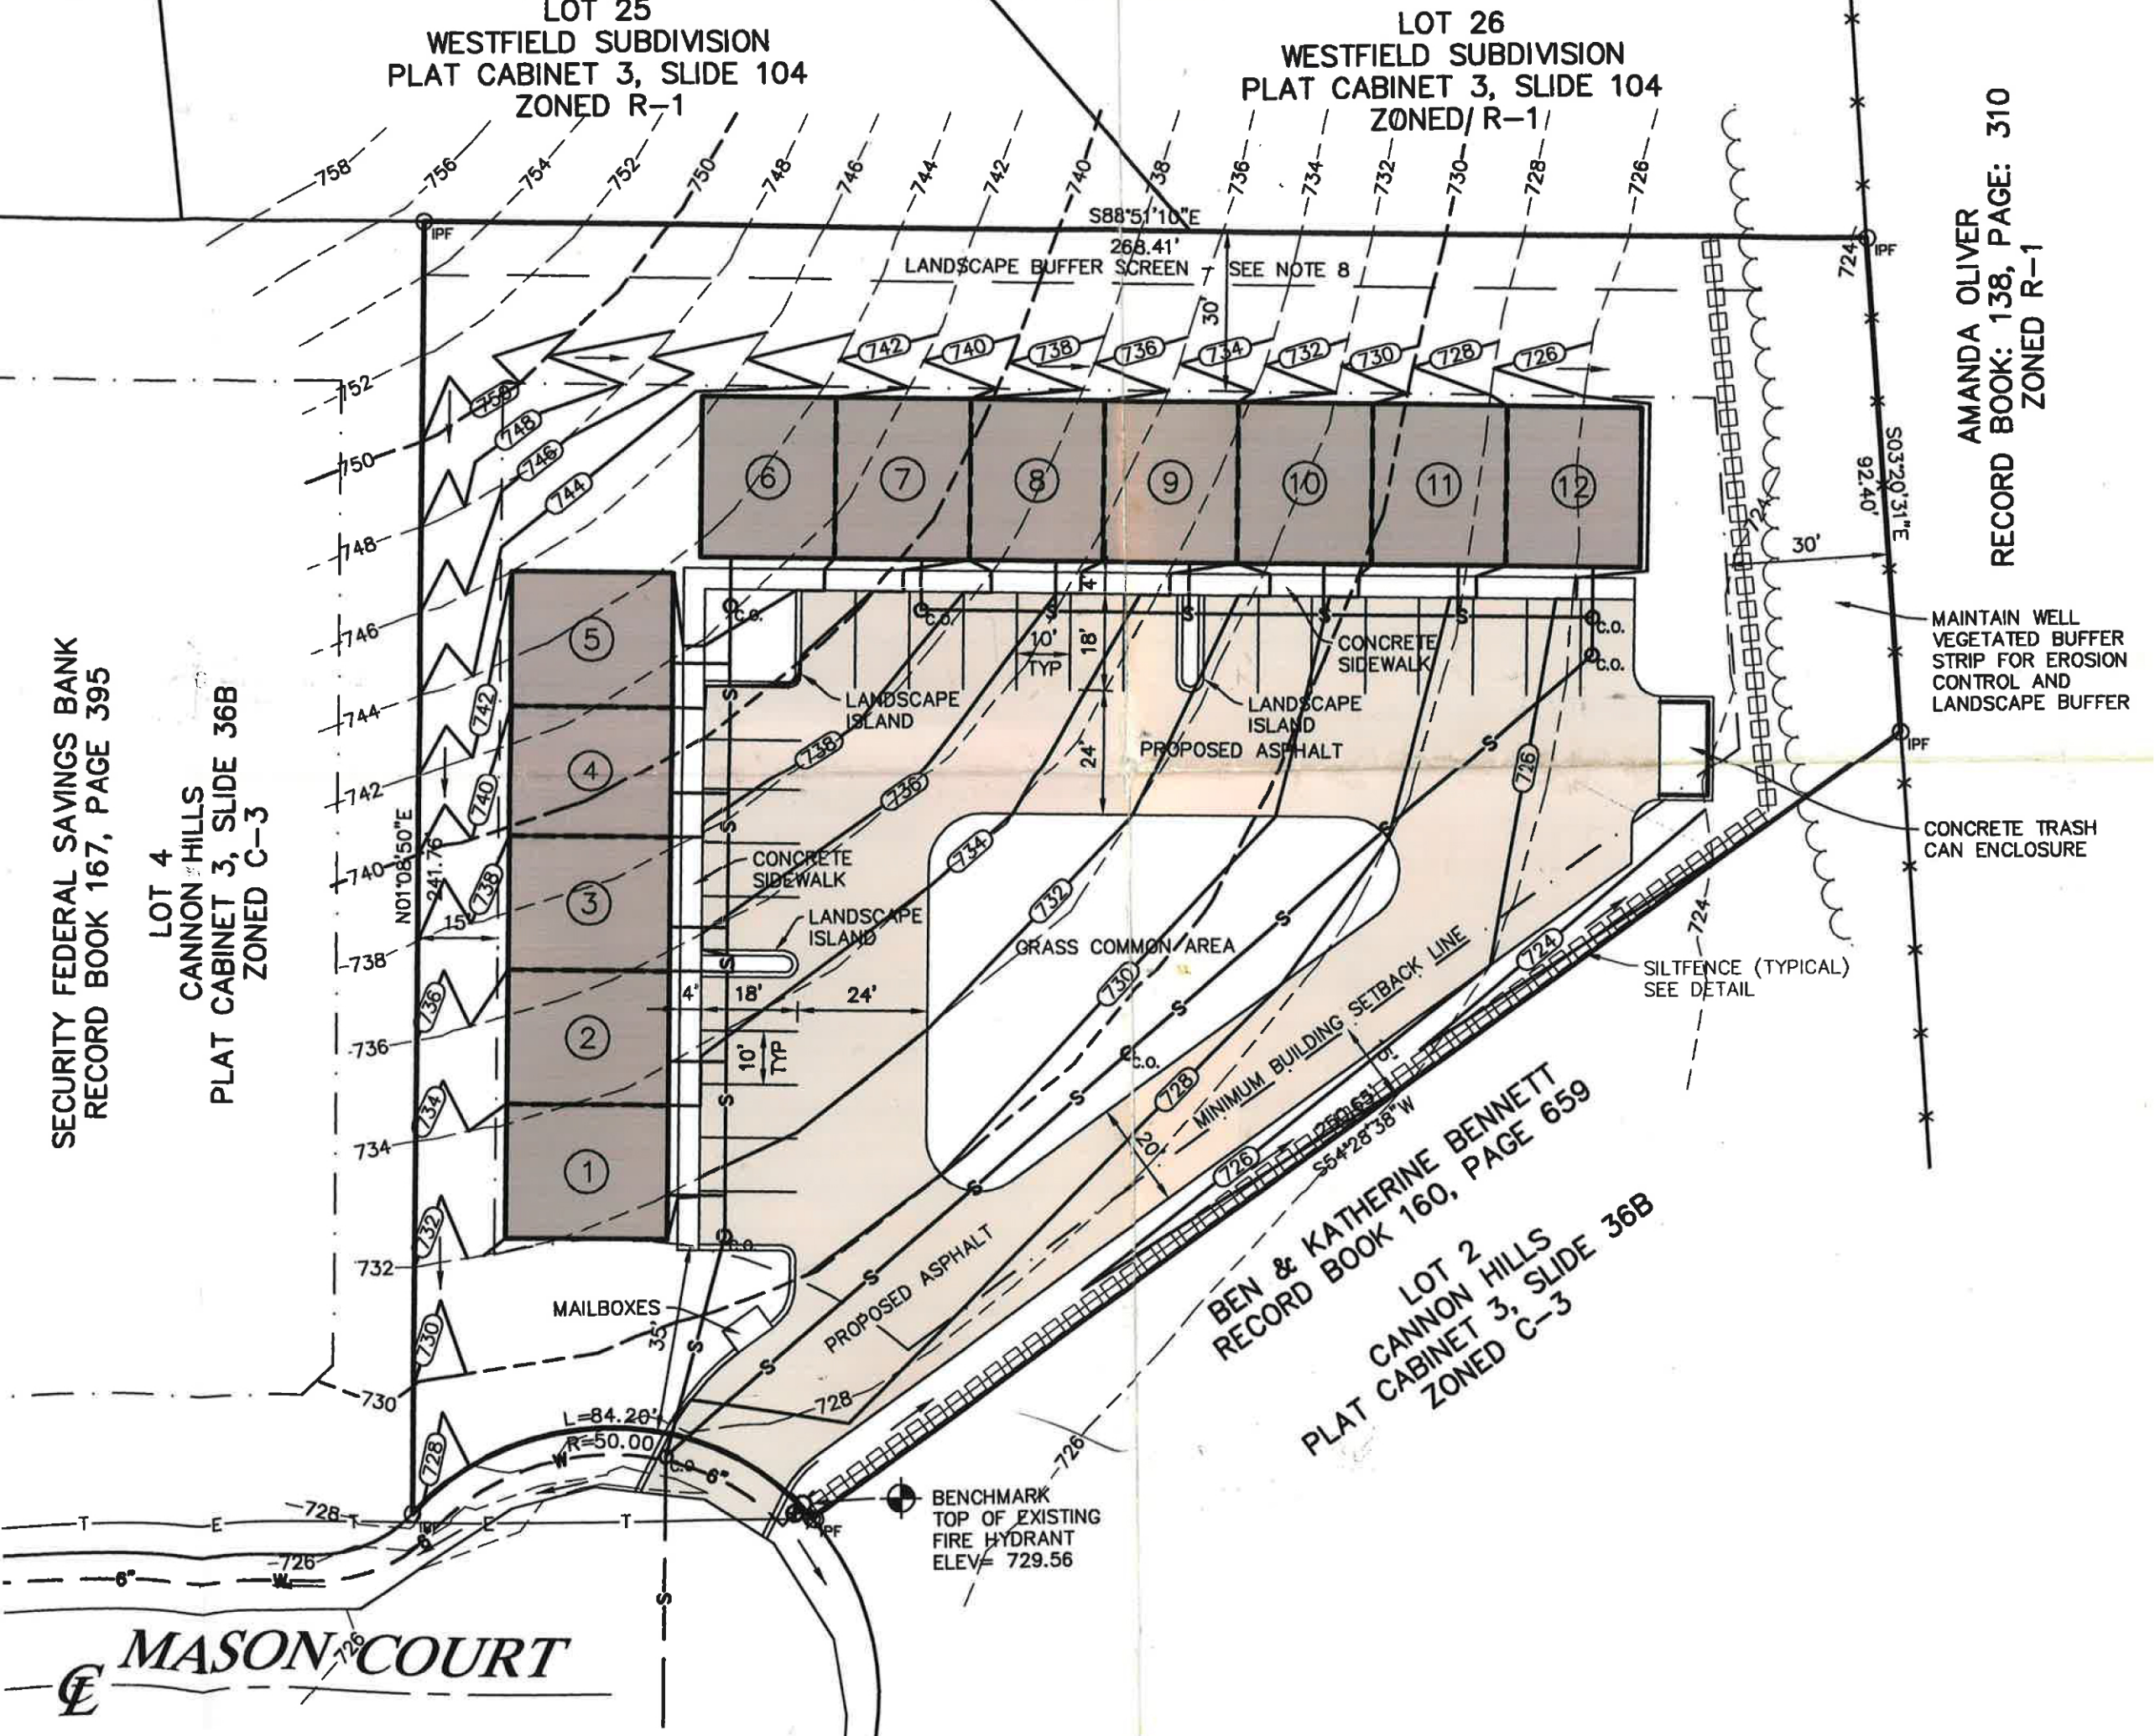

MAINTAIN WELL  
VEGETATED BUFFER  
STRIP FOR EROSION  
CONTROL AND  
LANDSCAPE BUFFER

CONCRETE TRASH  
CAN ENCLOSURE

SILT FENCE (TYPICAL)  
SEE DETAIL

BEN & KATHERINE BENNETT  
RECORD BOOK 160, PAGE 659

LOT 2  
CANNON HILLS  
PLAT CABINET 3, SLIDE 36B  
ZONED C-3

MASON COURT