

**OWNERS:**  
 WILLIAM DREW LOVE  
 ALLISON SKELLEY LOVE  
 4072 FAIRVIEW ROAD  
 COLUMBIA, TN 38401  
 TAX MAP 13, PARCEL 3.01  
 DEED BOOK R2807, PAGE 1238  
 SECOND CIVIL DISTRICT  
 MAURY COUNTY, TENNESSEE

**SURVEYOR:**  
 GLEN W. ALEXANDER  
 Registered Land Surveyor, TN # 2035  
 2481 Mooresville Pike, Collierville, TN 38451  
 PHONE: 931-698-2338  
 EMAIL: glenwood@bellsouth.net


**SURVEYORS CERTIFICATE**  
 I hereby certify that to the best of my knowledge and belief the hereon shown subdivision plat represents a Category "1" Survey having an unadjusted ratio of precision of 1:10,000' and is true and correct. Approved monuments have been placed as indicated. All side lot lines are at right angles or radial to a street unless otherwise noted.  
 Date: Glen W. Alexander, TN RLS#2035

**FOUND CORNERS:**  
 SET CORNERS (CRB-ALEX)  
 PLAT CORNERS (NOT-RESURVEYED)  
 FENCE LINES  
 POWER LINES  
 WATER LINES  
 SCALE: 1" = 100 FEET

# PLAT OF SURVEY TRACT 1 18.18 ACRES



Id	Bearing	Distance
L1	N 76°52'10" E	23.94'
L2	N 36°45'48" E	26.86'
L3	S 81°13'49" E	13.50'
L4	N 39°54'18" E	42.74'
L5	N 38°06'07" E	56.47'
L6	S 88°07'28" W	34.74'
L7	S 89°16'39" W	58.95'
L8	S 83°26'26" W	30.31'
L9	S 37°17'57" W	58.32'

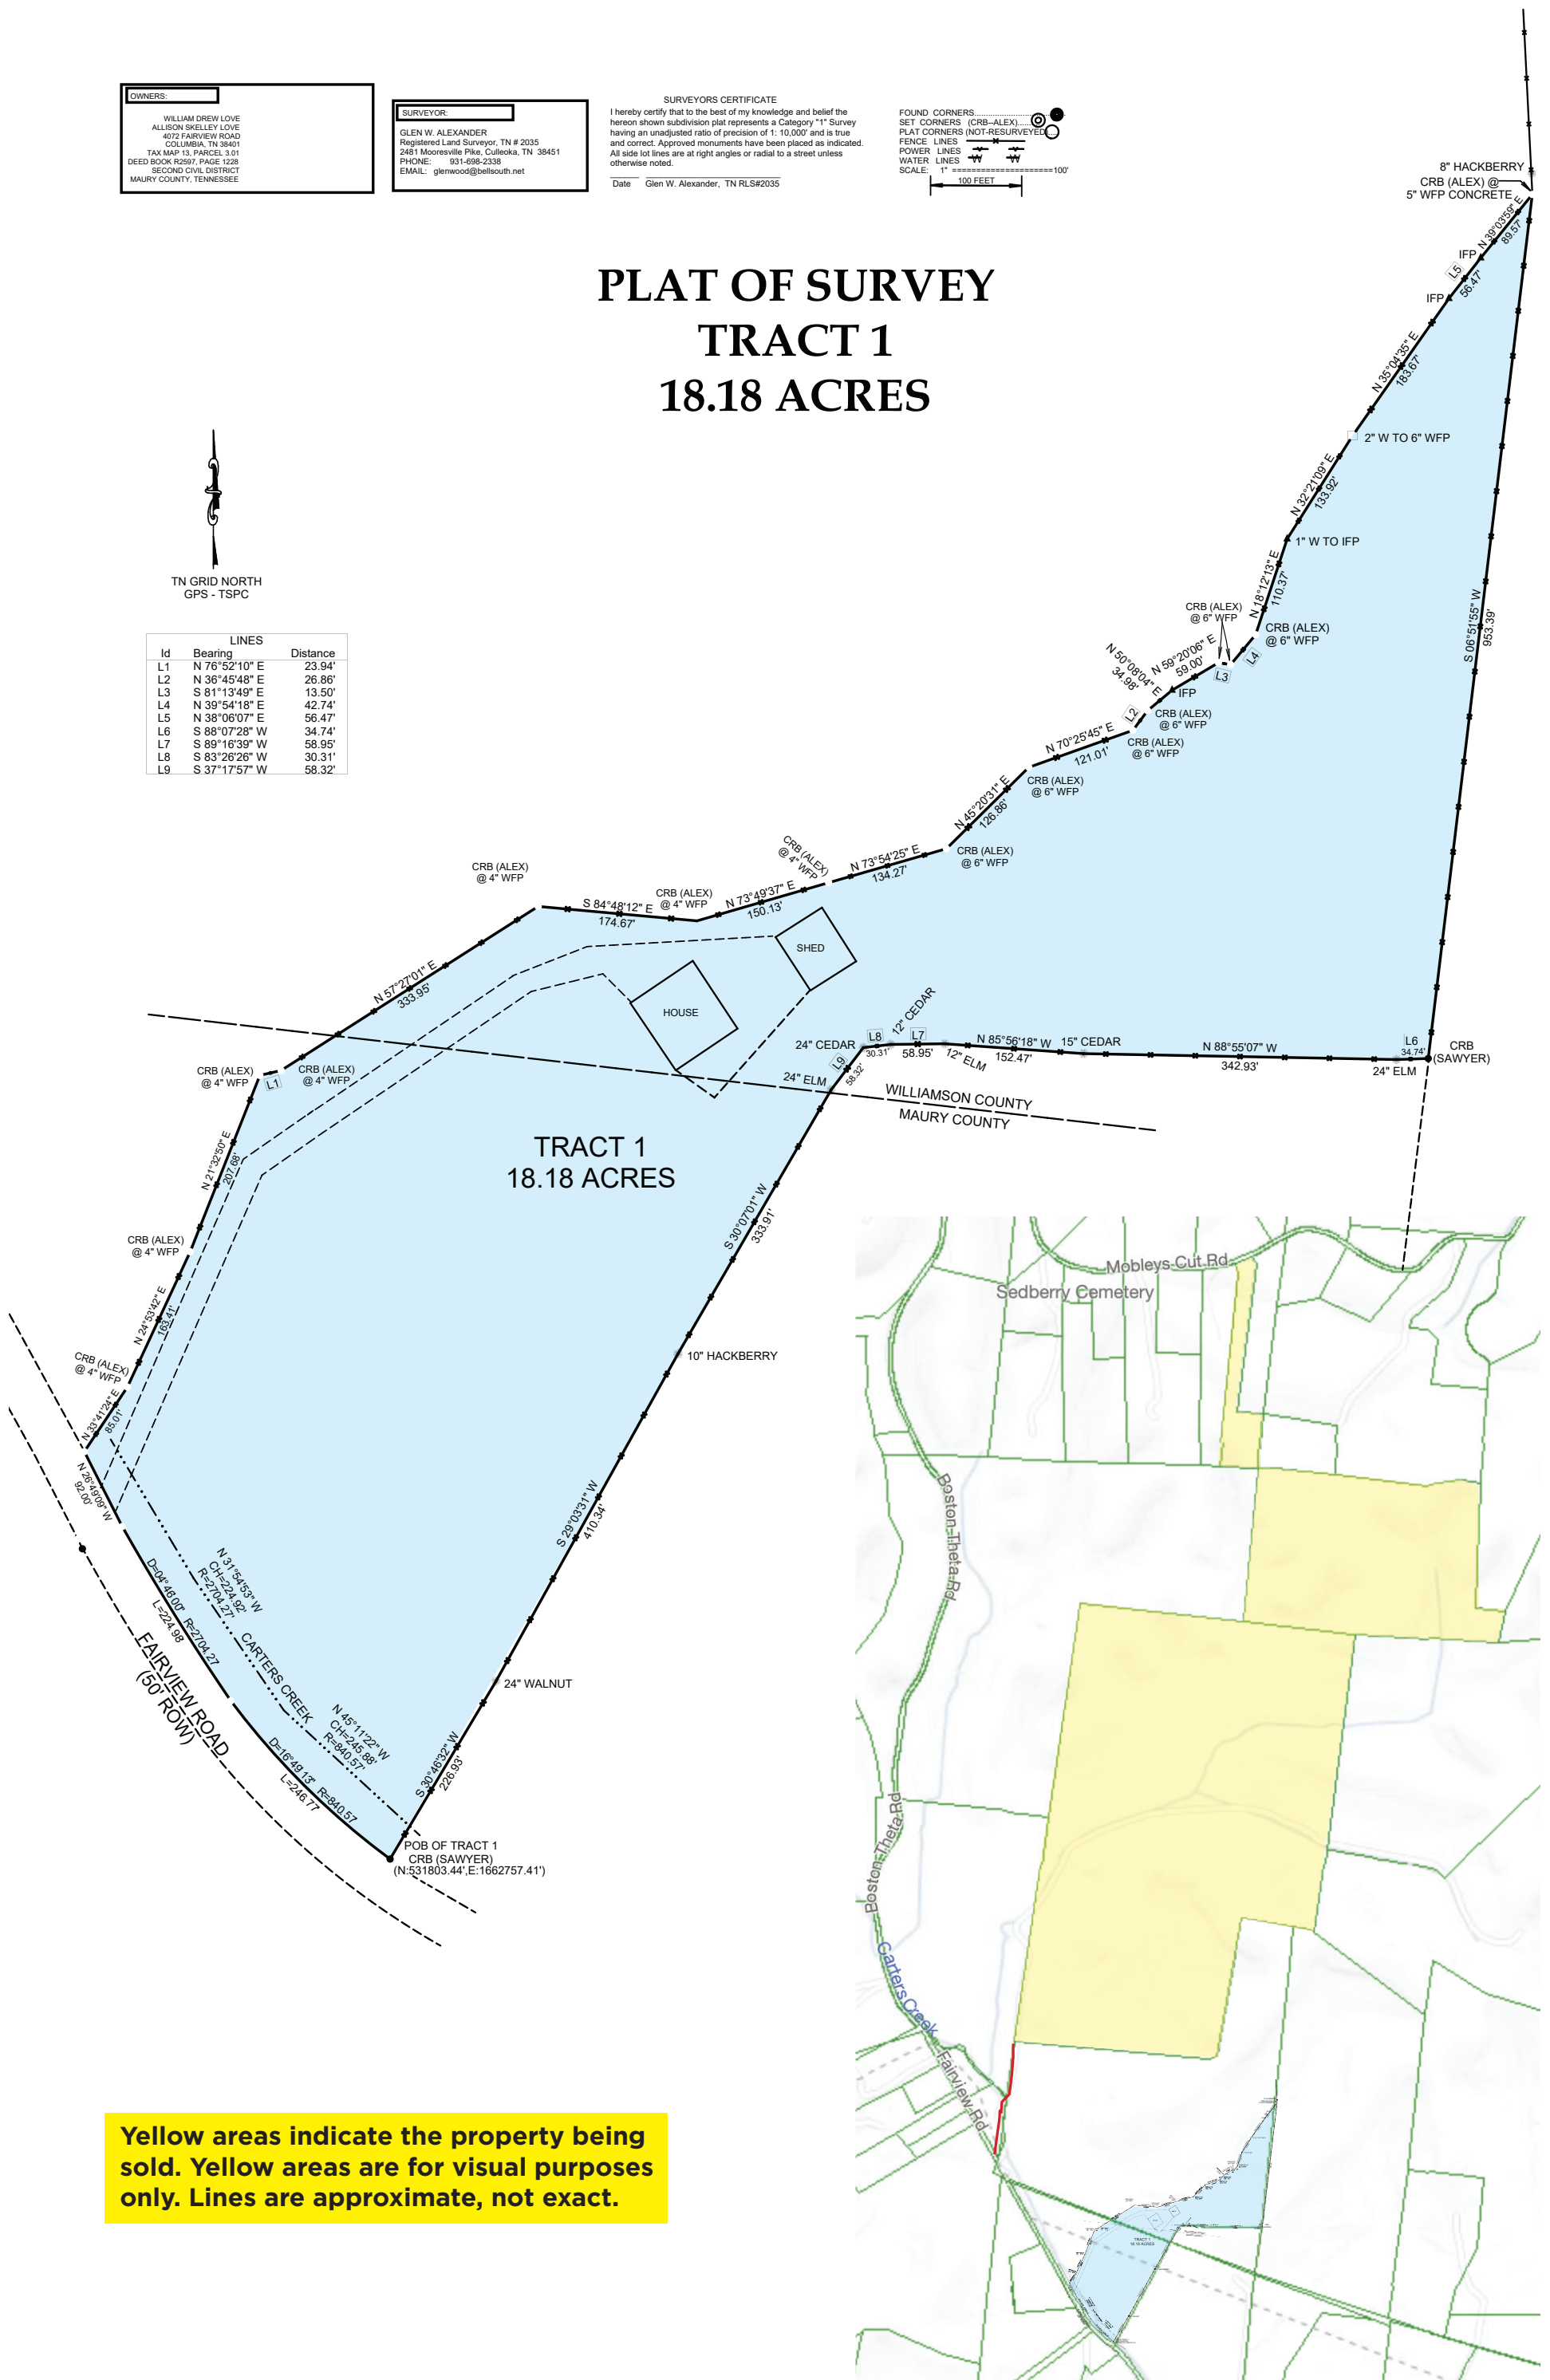

**Yellow areas indicate the property being sold. Yellow areas are for visual purposes only. Lines are approximate, not exact.**