


described as follows:

Land in the 15th Civil District of DeKalb County, Tennessee and shown on the below drawing as Lots. Nos. 1, 2, the southerly 50 feet of Lot No. 3, Lot No. 9, and the southerly 40 feet of Lot No. 10 on McCallister's Plan of Lake Lots.

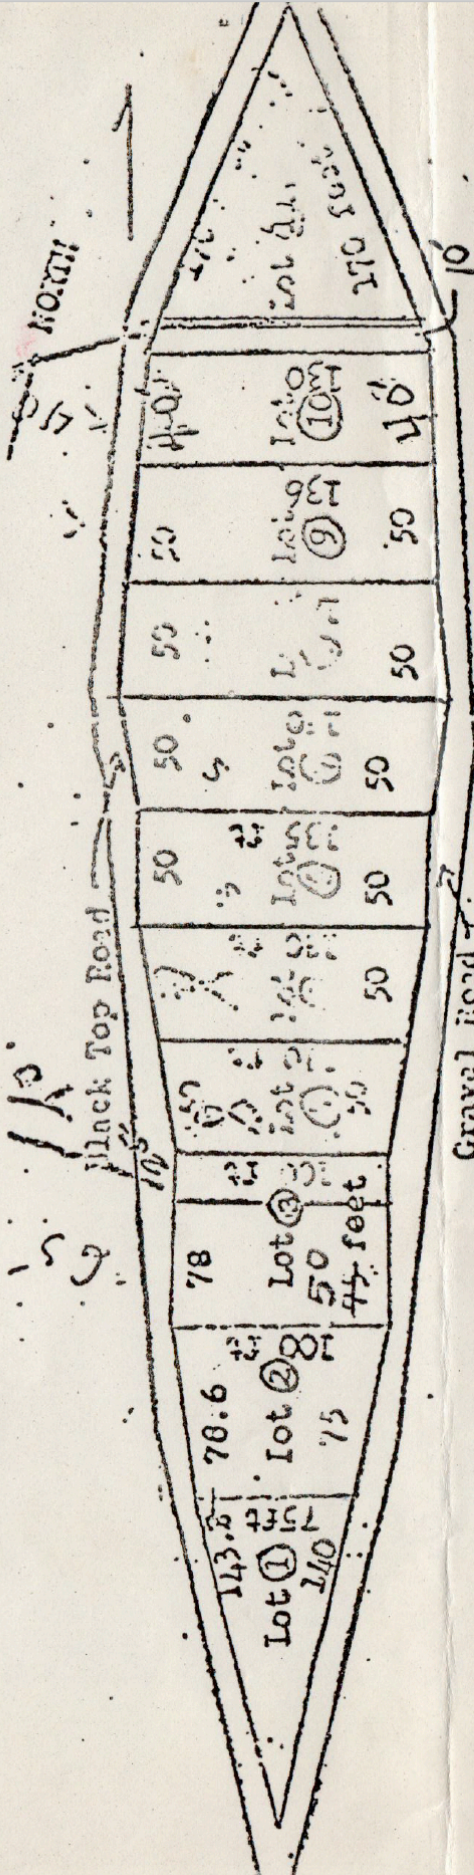

McCALLISTER'S Plan of Lake Lots--15th Civil District, DeKalb County, Tennessee

BEING part of the same property conveyed to C. T. Neal, III and W. H. Jones by Deed from Elizabeth H. McCallister of record in Deed Book 1-4, page 476 - 477, Register's Office, DeKalb County. The said lots are unimproved lots.

TO HAVE AND TO HOLD said real estate, with the appurtenances, estate, title and interest thereto belong to the said Grantee, his heirs and assigns, forever.

WITNESS my hand this 7 day of November, 1973.

*C. T. Neal III*  
Grantor