


MIKE FRAZIER
 MAP NO. 059-J, GROUP "B"
 PARCEL NO. 003.00
 INSTRUMENT NO. 201812270039313
 PLAT 201702130050027

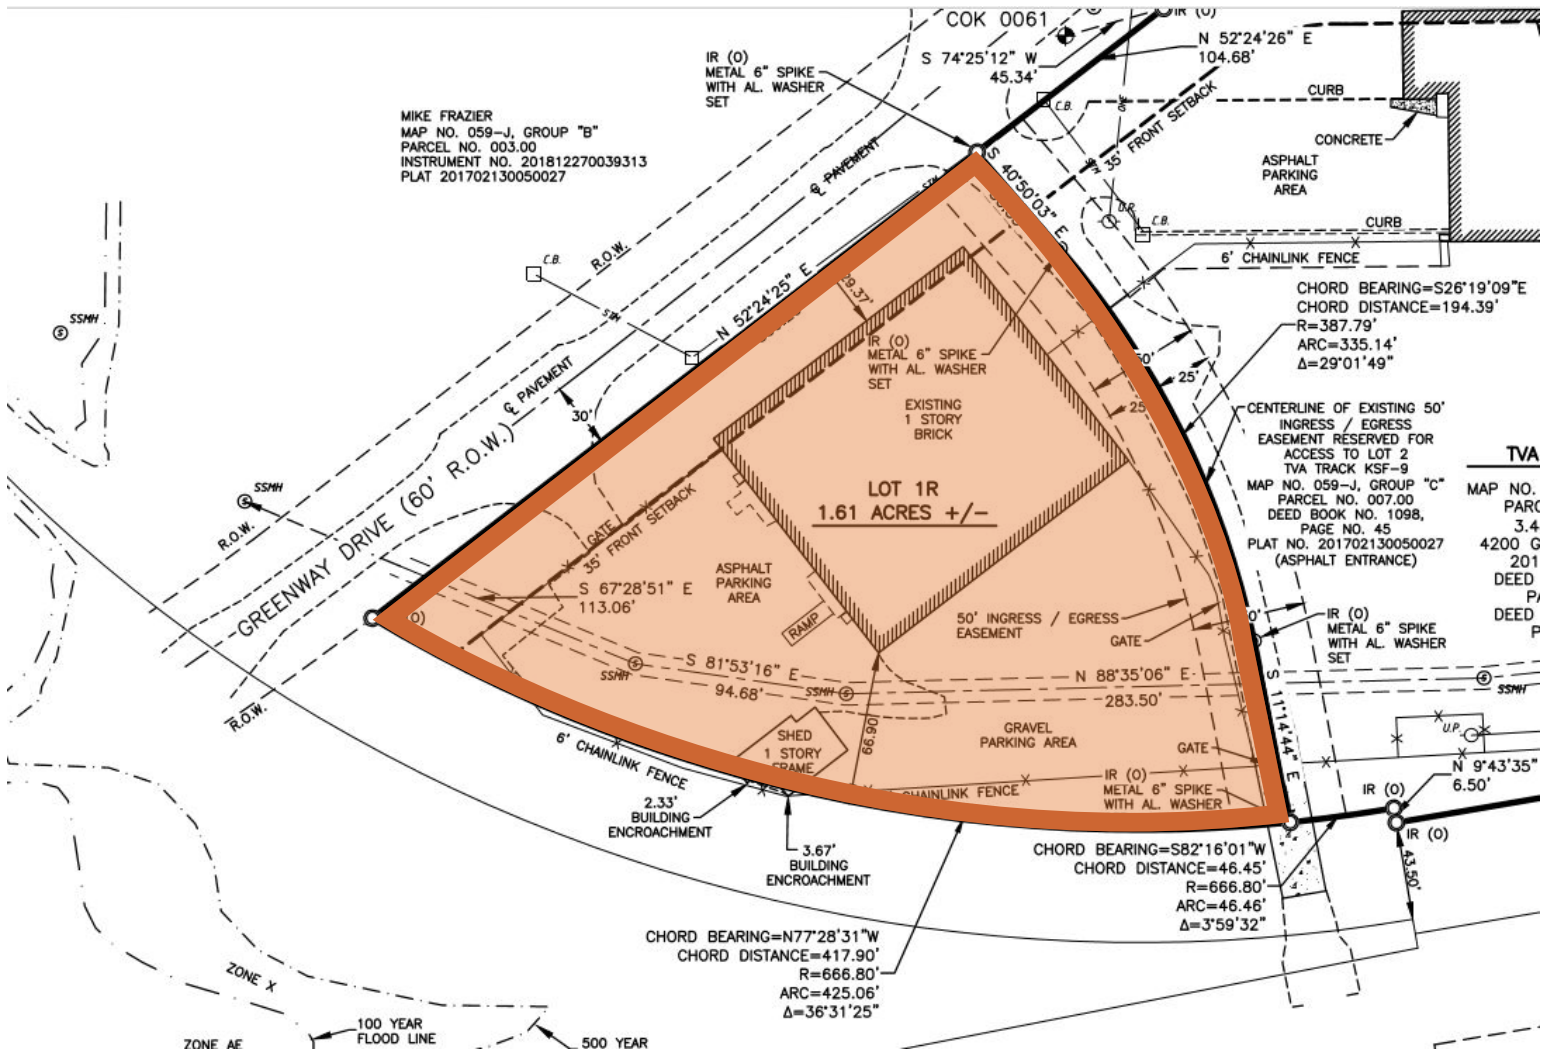

CHORD BEARING=S26°19'09"E
 CHORD DISTANCE=194.39'
 R=387.79'
 ARC=335.14'
 Δ=29°01'49"

CENTERLINE OF EXISTING 50'
 INGRESS / EGRESS
 EASEMENT RESERVED FOR
 ACCESS TO LOT 2
 TVA TRACK KSF-9
 MAP NO. 059-J, GROUP "C"
 PARCEL NO. 007.00
 DEED BOOK NO. 1098,
 PAGE NO. 45
 PLAT NO. 201702130050027
 (ASPHALT ENTRANCE)

TVA
 MAP NO.
 PARC
 3.4
 4200 G
 201
 DEED
 P
 DEED
 P

CHORD BEARING=N77°28'31"W
 CHORD DISTANCE=417.90'
 R=666.80'
 ARC=425.06'
 Δ=36°31'25"

CHORD BEARING=S82°16'01"W
 CHORD DISTANCE=46.45'
 R=666.80'
 ARC=46.46'
 Δ=3°59'32"