
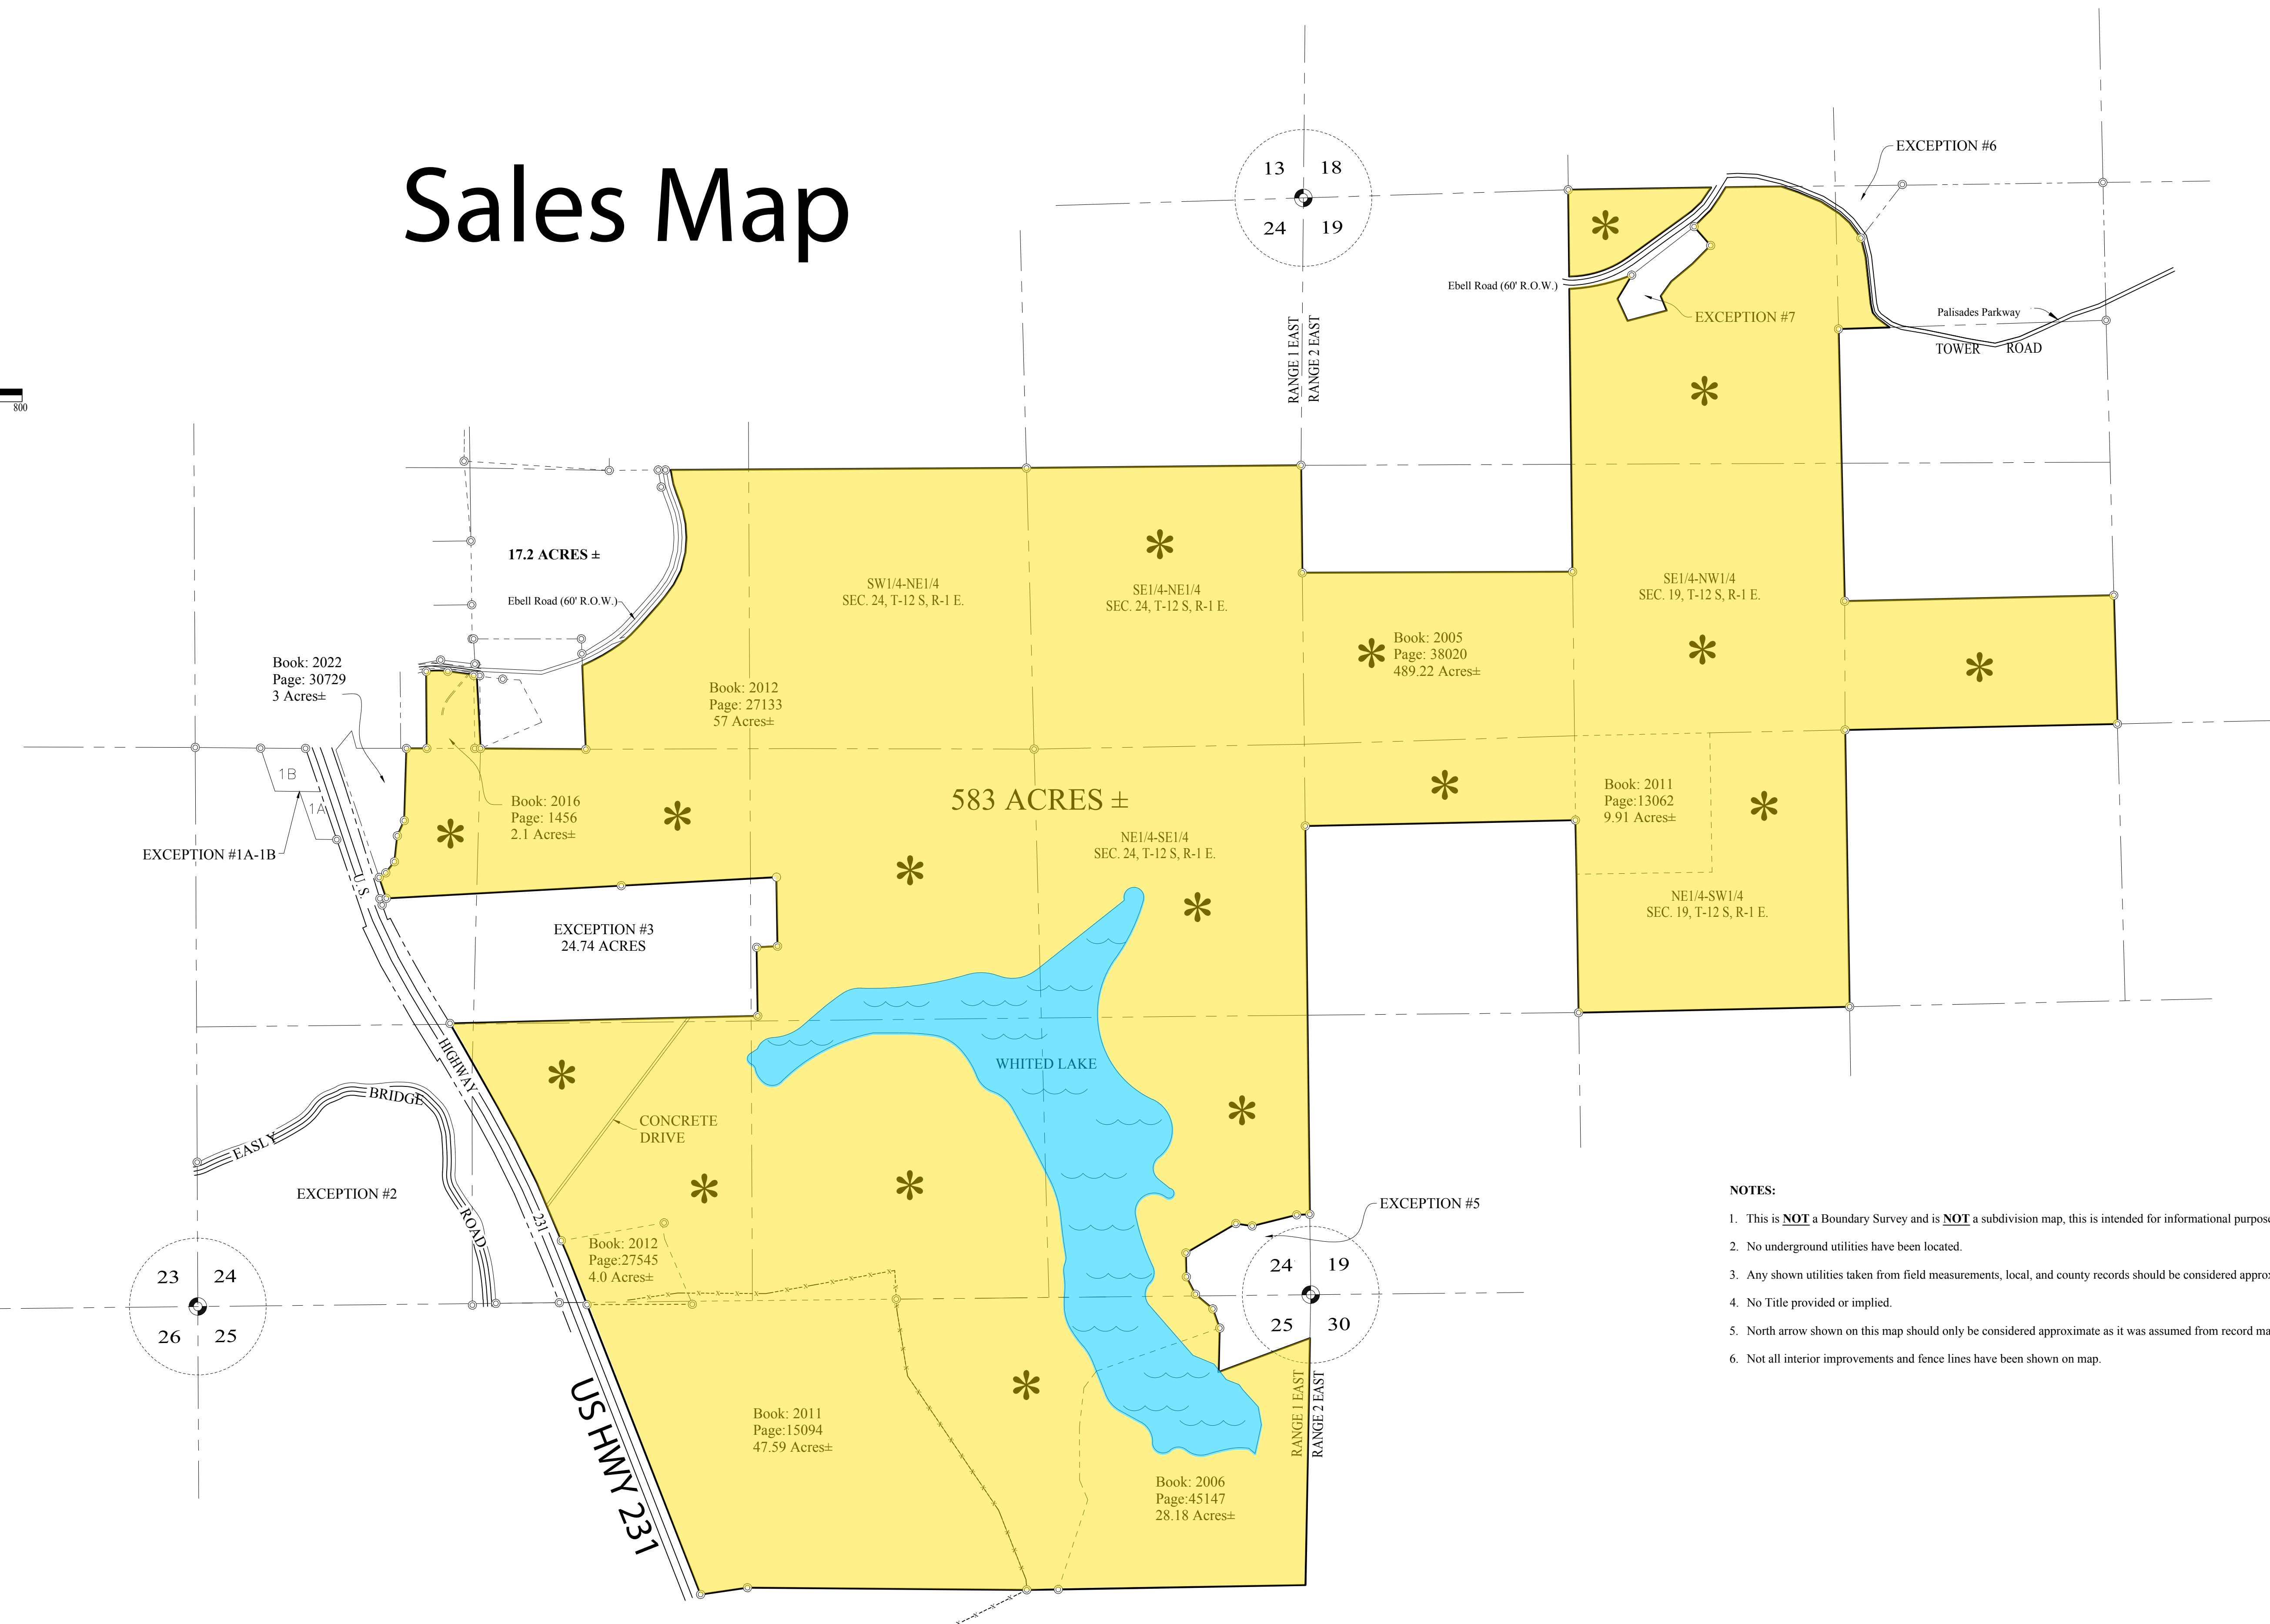



LEGEND			
(±) MORE OR LESS	⊙ WATER METER	* Book: 2005 Page: 38020	⊕ CROSS
(C) CALCULATED	R RADIUS	A ARC LENGTH	◇ CALCULATED POINT NOT MONUMENTED
° DEGREE	NW NORTHWEST	(D) DEED	○ 1/2" REBAR SET (LS11281)
' FEET OR MINUTES	NE NORTHEAST	(M) MEASURED	⊙ PROPERTY CORNER FOUND
" INCHES OR SECONDS	SW SOUTHWEST	TAN ARC TANGENT	-X-X- FENCE LINE
R.O.W. RIGHT OF WAY	SE SOUTHEAST	CH CHORD	P.O.B. POINT OF BEGINNING
CL. CENTERLINE	P.P. POWER LINE	△ DELTA ANGLE	P.O.C. POINT OF COMMENCEMENT

Sales Map

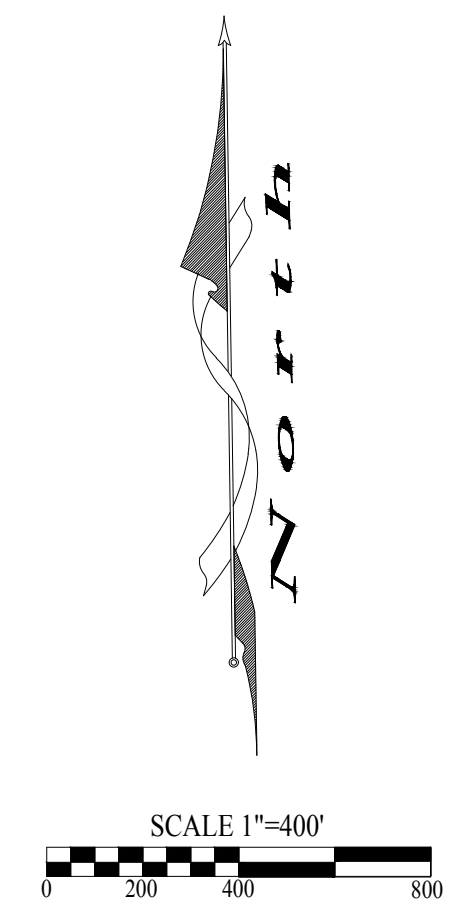

- NOTES:**
1. This is **NOT** a Boundary Survey and is **NOT** a subdivision map, this is intended for informational purposes only.
 2. No underground utilities have been located.
 3. Any shown utilities taken from field measurements, local, and county records should be considered approximate.
 4. No Title provided or implied.
 5. North arrow shown on this map should only be considered approximate as it was assumed from record map and is not true North.
 6. Not all interior improvements and fence lines have been shown on map.

Note: This drawing is for information purposes only and does not constitute as an authentic survey if not accompanied by signature and red stamped or embossed registered land surveyor seal.

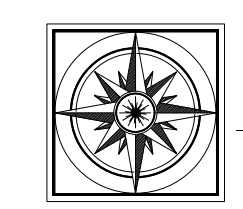

RAY W. SPORT, PLS
 P.O. BOX 895 - PINSON, ALABAMA 35126
 PHONE: (205) 601-1963
 ray@alabamasurveyingservices.com