


Main Level RCP

1/4" = 1'-0"

FOR INFORMATION / REFERENCE ONLY

SYMBOL	DESCRIPTION
	RECESSED DOWNLIGHT
	WATERTIGHT RECESSED DOWNLIGHT
	LIGHT AND VENT COMBINATION FLUSH MOUNT FIXTURE
	CHANDLIER
	CEILING FAN
	PENDANT
	WALL MOUNTED FIXTURE
	DUPLEX RECEPTACLE OUTLET
	RANGE OUTLET
	SINGLE POLE SWITCH
	THREE-WAY SWITCH

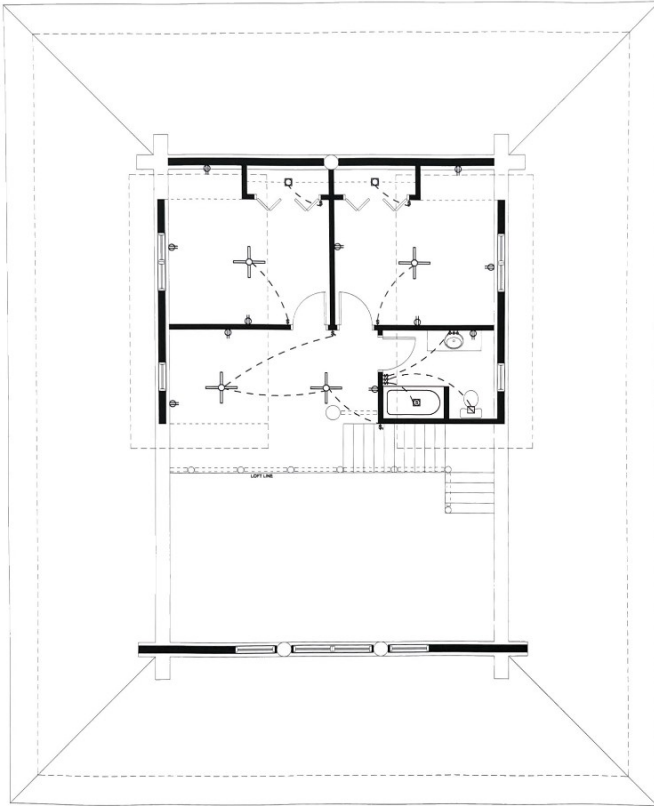

Upper Level RCP

1/4" = 1'-0"

STYLE: LOG HAND DRAFTED
 LOG SIZE: 14"x11" AWT
 CODE COMPLIANCE: ICC 400-2012

DRAWN BY: BJB
 DATE: SEP 24, 2014
 SCALE: 1/4"=1'-0"