


ARNO HOBSON
ALONZO HOBSON
DB 98, PG. 461
DB 98, PG. 458

PLAT OF SURVEY FOR
ARNO HOBSON
ALONZO HOBSON


| | |
|--|---|
| TOTAL AREA : 1.797 AC.± | |
| TOWNSHIP: SOUTH FALL CREEK | COUNTY: YADKIN |
| TAX MAP: 5920 (00) | BLOCK NO.: 21 |
| JOB NO.: 91A - 1113 | SCALE: 1" = 100' |
| PRECISION BEFORE ANGULAR ADJUSTMENT = N/A | |
| SCALED COORDINATES = SPC 1,522,550 901,425 | |
| INITIAL FIELD DATE: 03 APR 91 | FINAL FIELD DATE: 03 APR 91 |
| FIELD CREW | HOLLAR AND ASSOCIATES, P.A. |
| DJC, TRB | 104 NORTH JACKSON STREET YADKINVILLE, N.C. 27055 |
| | STATE: N.C. |
| | PARCEL NO. SEE NOTE |
| | SCALE: 1" = 100' |
| | SCALED COORDINATES = SPC 1,522,550 901,425 |
| | INITIAL FIELD DATE: 03 APR 91 |
| | FINAL FIELD DATE: 03 APR 91 |
| | HOLLAR AND ASSOCIATES, P.A. |
| | 104 NORTH JACKSON STREET YADKINVILLE, N.C. 27055 |
| | DRAWN BY VSM, JRH |

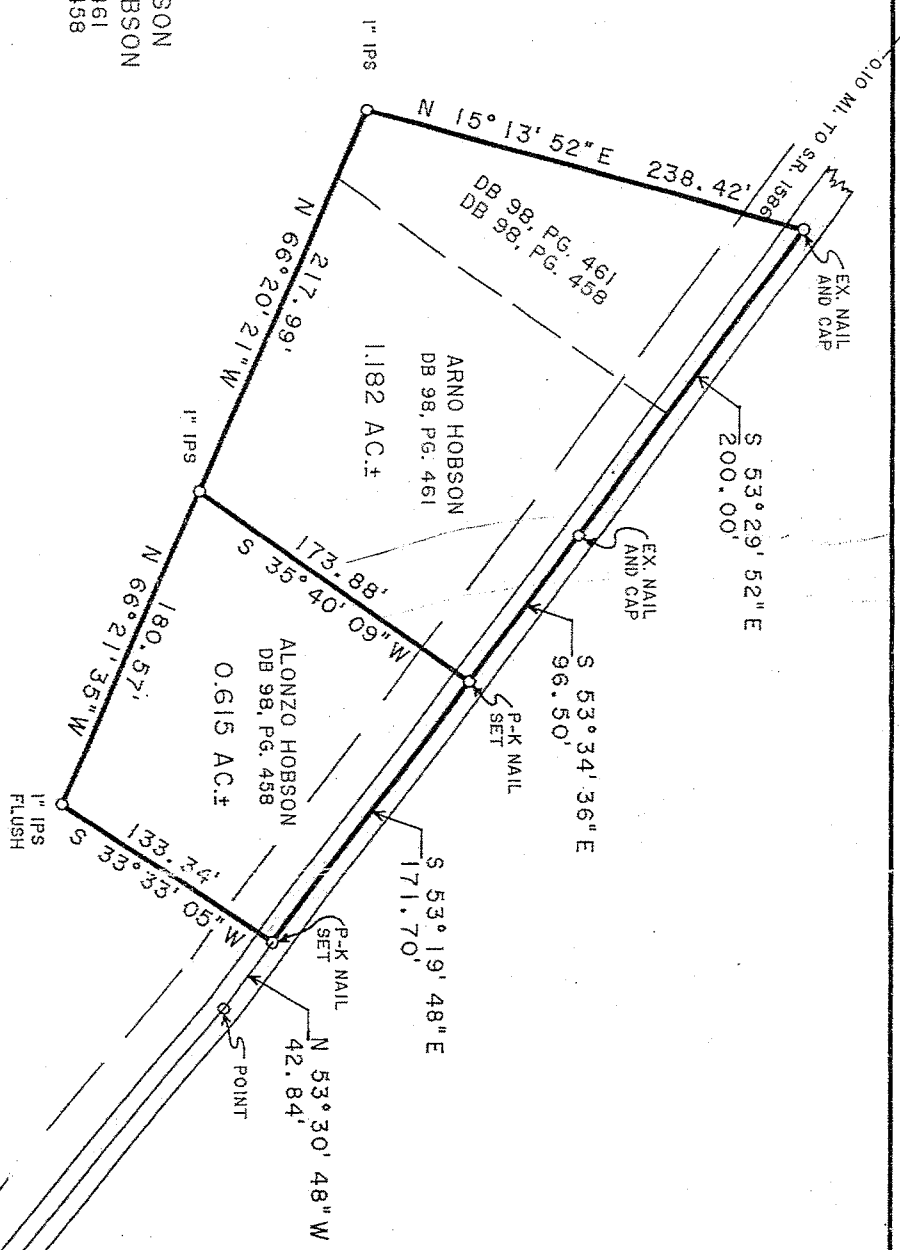

NOTE:
PART OF PARCEL 1622
BEING ALL OF PARCEL'S
7210 AND 5360.

- LEGEND
- IPF IRON PIPE FOUND
 - IPS IRON PIPE SET
 - IRF IRON ROD FOUND
 - IRS IRON ROD SET
 - POINT UNLESS OTHERWISE NOTED
 - PIPE SIZES ARE OUTSIDE DIAMETER

MAGNETIC NORTH 1991

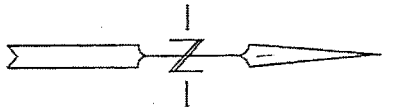

I HEREBY CERTIFY THAT THE ATTACHED PLAT
OF SURVEY IS A TRUE AND CORRECT REPRESENTATION
OF LAND SURVEYED UNDER MY SUPERVISION.

Merrill K. Hollar L-2840

DATE 03 April 91

RALPH VESTAL
DB 298, PG. 707

R.A.S.
FOUND