



FILED
BOOK 18 PAGE 21
FEB 13 2 45 PM '85
REGISTERED SURVEYOR
DAVIDSON CO., N.C.

CENTER LINE CURVE DATA
1 - A 65° 00' 00"
R 150.00
T 235.45
CH. 253.01
ARC. 267.11
2 - A 13° 50' 00"
R 150.00
T 1236.51
CH. 297.81
ARC. 298.54

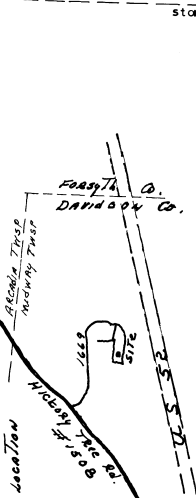

FROM ALL WITHIN THESE PRESENTS, that I hereby certify that on this 11th day of JANUARY, 1985, all instruments recorded by Section 4 of the Midway County Register, which have been recorded in the public records of this county by the order in the manner required by the General Statutes of this State, are hereby certified to be correct and true copies of the originals.

CONCRETE CONTROL CORNER
IRON PIN SET LOT COR
EXISTING IRON FOUND
LEGEND
EIP
PUBLISHED BY THE BOARD OF COMMISSIONERS
DAVIDSON COUNTY

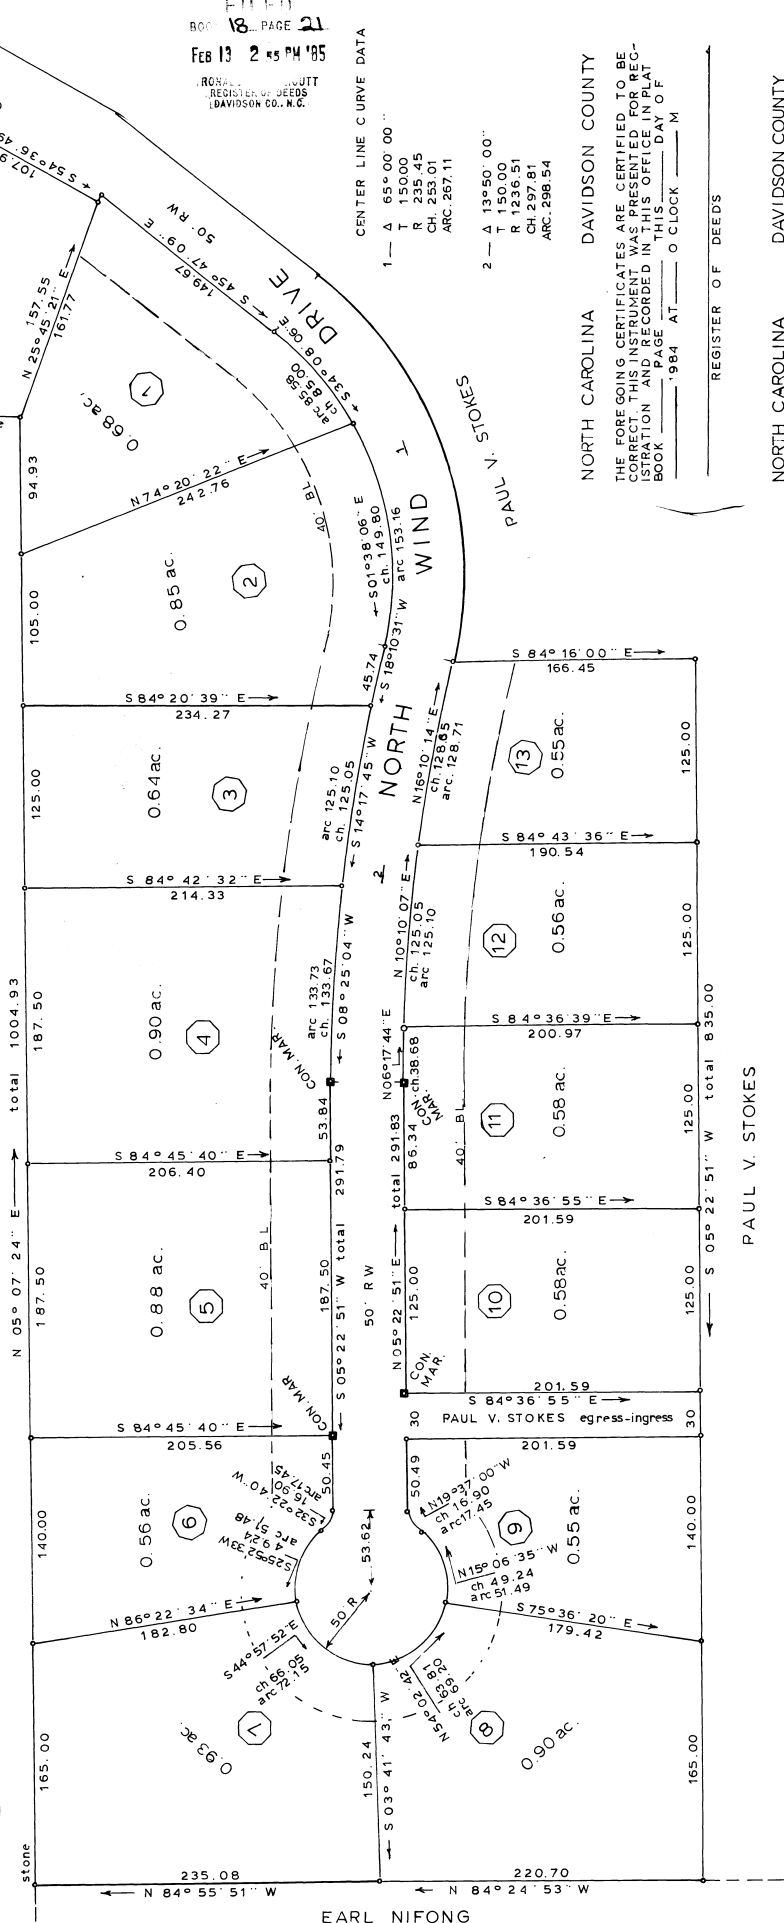

NORTH WIND ESTATES
SECTION TWO
MIDWAY TOWNSHIP-DAVIDSON COUNTY
PAUL V. STOKES OWNER & DEVER

DAVIDSON COUNTY
NORTH CAROLINA

THE FOREGOING CERTIFICATES ARE CERTIFIED TO BE CORRECT. THIS INSTRUMENT WAS PRESENTED FOR REGISTRATION AND RECORDED IN THIS OFFICE IN PLAT BOOK 18 PAGE 21 THIS DAY OF FEBRUARY 1985 AT O'CLOCK M.

REGISTER OF DEEDS

PAUL V. STOKES

DAVIDSON COUNTY

KNOW ALL MEN BY THESE PRESENTS THAT I, PAUL V. STOKES, SHOW ON THIS PLAT THAT I HEREBY ACKNOWLEDGE THIS PLAT AND ALLOTMENT TO BE MY FREE ACT AND DO HEREBY DEDICATE TO PUBLIC USE ALL STREETS, ALLEYS, EASEMENTS AND OTHER PUBLIC AREAS SHOWN ON THIS SURVEY. I HEREBY CERTIFY THAT A RECORDATION AND SURVEY UNDER CERTAIN PLAT AND RECORDATION NUMBERS THAT THE ENTIRE SUBDIVISION IS WITHIN THE BOUNDARIES OF A TRACT CONVEYED TO ME BY DEED RECORDED IN DEED BOOK 312 P. 6, 89 IN THE REGISTER OF DEEDS OFFICE FOR DAVIDSON COUNTY.

Paul V. Stokes
NOTARY PUBLIC

SUBSCRIBED AND SWORN TO BEFORE ME THIS 11th DAY OF NOVEMBER 1984 A.D.

My Commission Expires January 26, 1988

DATE: Feb 11, 1985
APPROVED BY: [Signature]
CHAIRMAN OR AGENT

PROVIDED THAT THIS PLAT IS RECORDED WITHIN (SIXTY) 60 DAYS OF FINAL APPROVAL IT IS RECOMMENDED BY THE BOARD OF COMMISSIONERS

DATE: 1-7-85
CHAIRMAN OR AGENT

LEGEND:
- CONCRETE CONTROL CORNER
- IRON PIN SET LOT CORNER
- EXISTING IRON FOUND

10.62 ac. total

BAR GRAPH SCALE 1" = 60 FT.
NOVEMBER 1984

WITNESS MY HAND AND SEAL THIS DAY OF NOVEMBER 1984 A.D.

SWORN TO AND SUBSCRIBED BEFORE ME THIS 11th DAY OF NOVEMBER 1984 A.D.

Notary Public (Davidson County)
The foregoing instrument certified to be correct by me this 11th day of NOVEMBER, 1984 A.D.

J.D. LEONARD SURVEY CO.
P.O. BOX 621
LEXINGTON, N.C.
PH. 704 246 5511