

STATE OF NORTH CAROLINA, COUNTY OF DAVIE
 I, SAM L. TALBERT, BEING DULY SWORN SAY THAT THIS
 MAP IS TRUE AND CORRECT TO THE BEST OF MY
 KNOWLEDGE AND BELIEF AND WAS COMPILED
 FROM A SURVEY MADE UNDER MY SUPERVISION.

SAID SURVEY STARTED APRIL, 1964 AND
 COMPLETED MAY, 1964


Sam L. Talbert
 (SIGNED)

SWORN TO AND SUBSCRIBED BEFORE ME THIS 31 DAY
 OF July 1964

- MATTIE B. HENDRIX -

LET THE SAME WITH THIS CERTIFICATE BE REGISTERED

Glenn L. Harmon
 CLERK OF SUPERIOR COURT

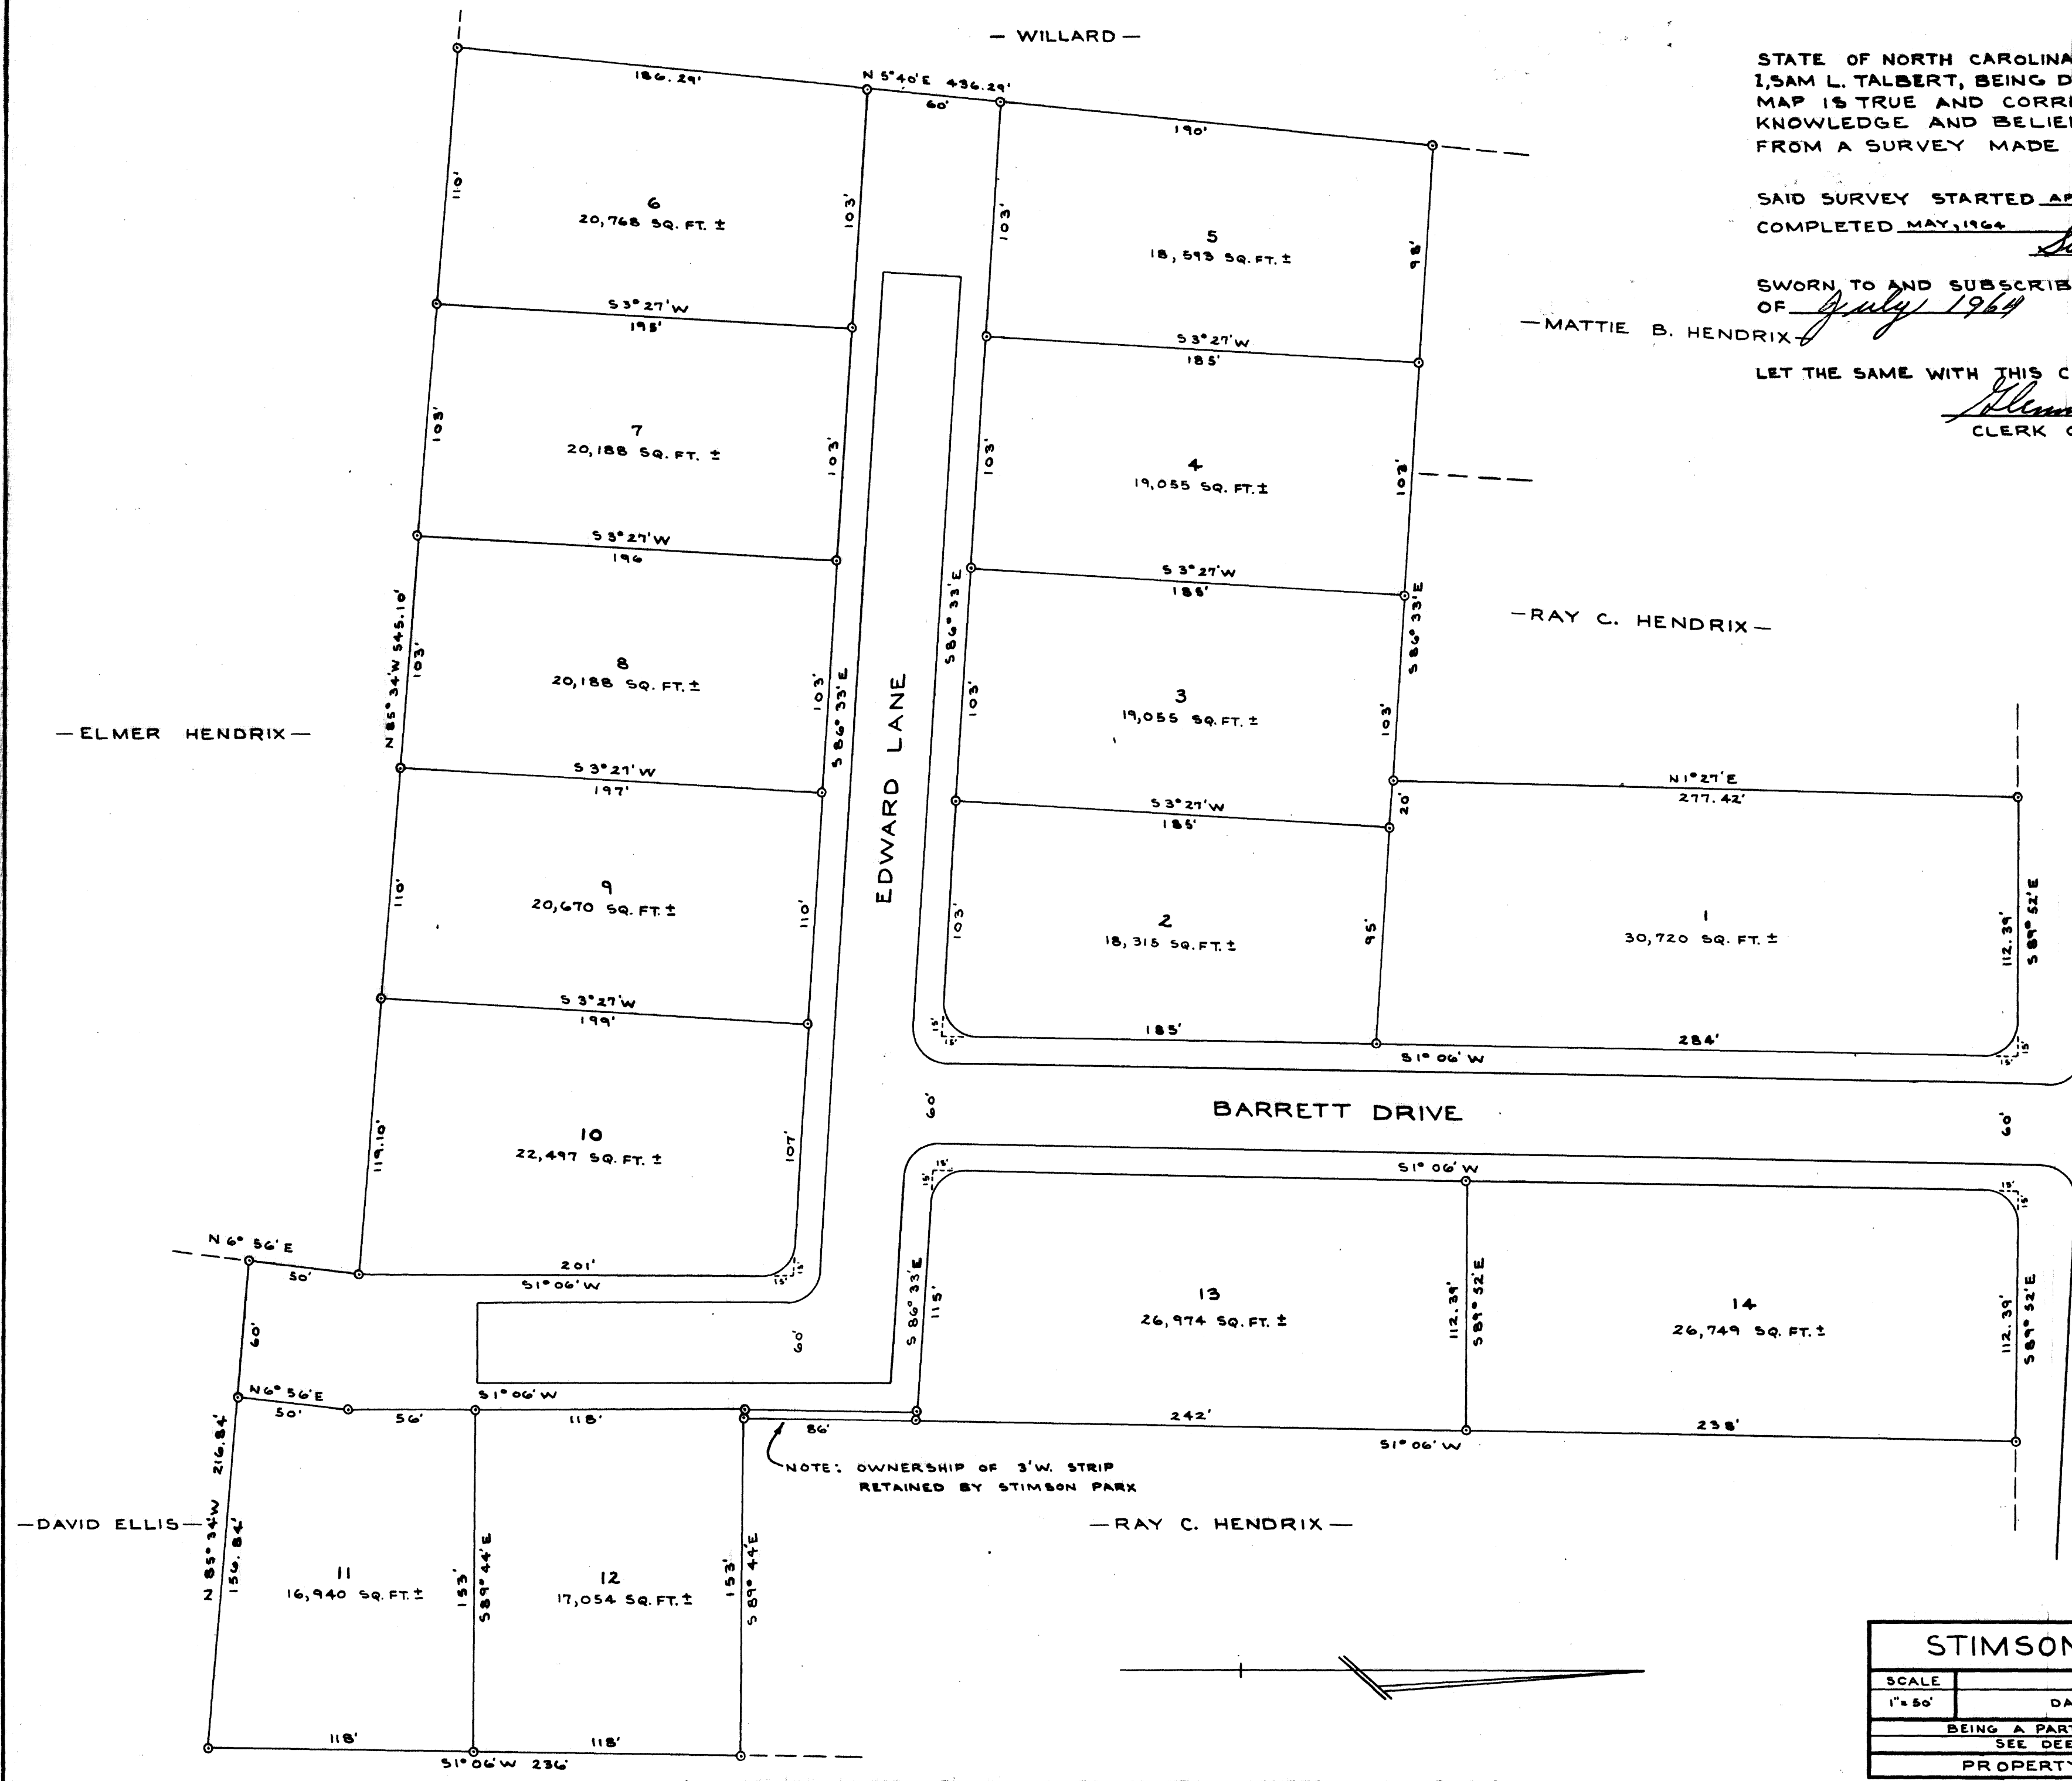


N.C. HIWAY NO. 801

31 July 64
3:30 P.M.
4 J.H. Smith

NOTE: OWNERSHIP OF 3' W. STRIP
 RETAINED BY STIMSON PARK

- RAY C. HENDRIX -

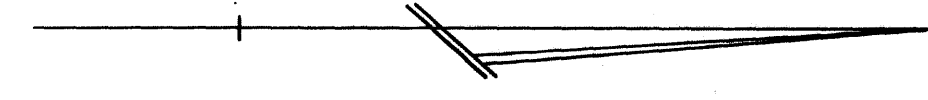

ALL CORNERS MARKED WITH IRON STAKES. CONTROL CORNERS SHOWN THUS ⊙

STIMSON PARX - NO. 1		
SCALE	DAVIE COUNTY	DATE
1"=50'		7-17-64
BEING A PART OF THE DOVE SMITH LAND		
SEE DEED BOOK 52 PAGE 146		
PROPERTY OF DEPARX STIMSON		