



Filed for registration at 12:31 o'clock P.M.
October 9, 2001 and recorded in
Plat Book 7, Page 197


Filing fee \$ paid. M. Brent Shoaf - Davie County Register of Deeds.
by Martha Smith
DEPUTY-ASSISTANT

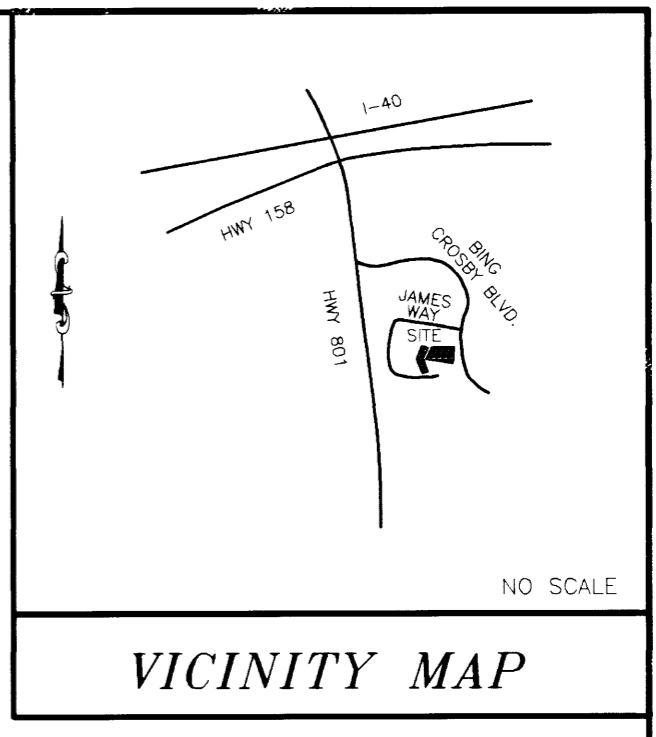

DEED NORTH
PL.BK. 6, PG. 46

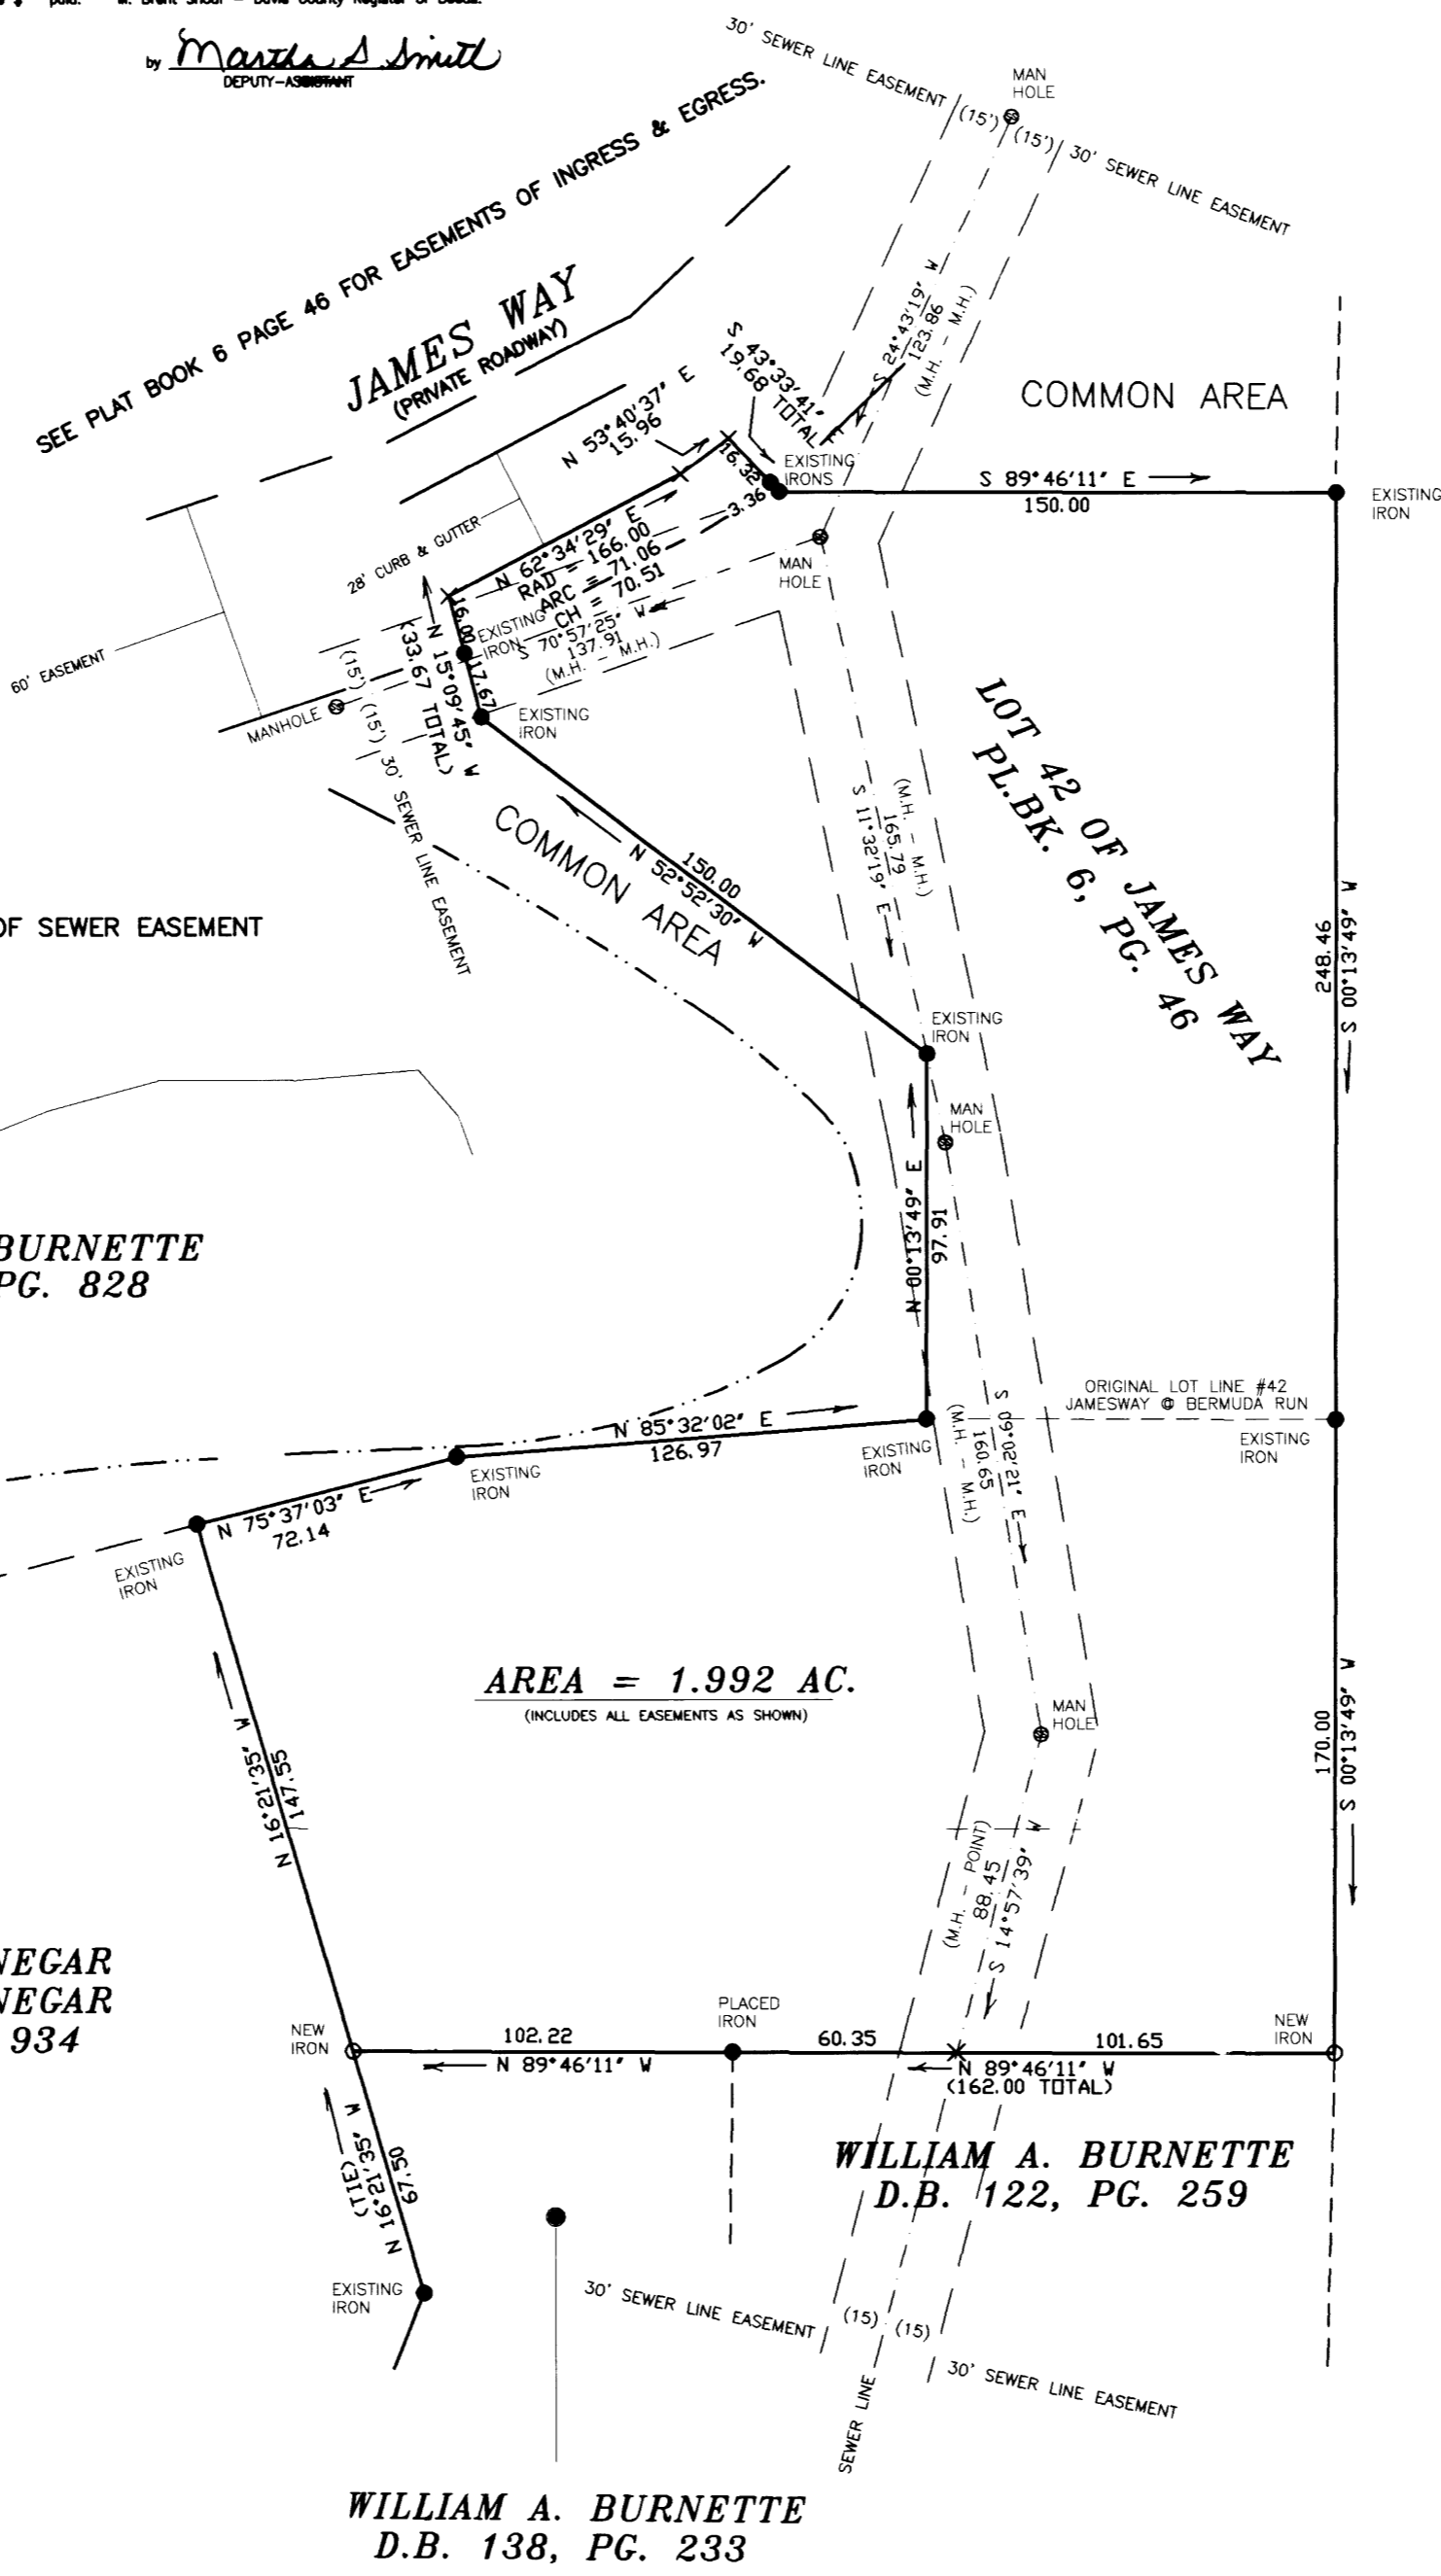

NOTE:
X = UNMARKED POINT ON PROPERTY LINE OR CENTER OF SEWER EASEMENT

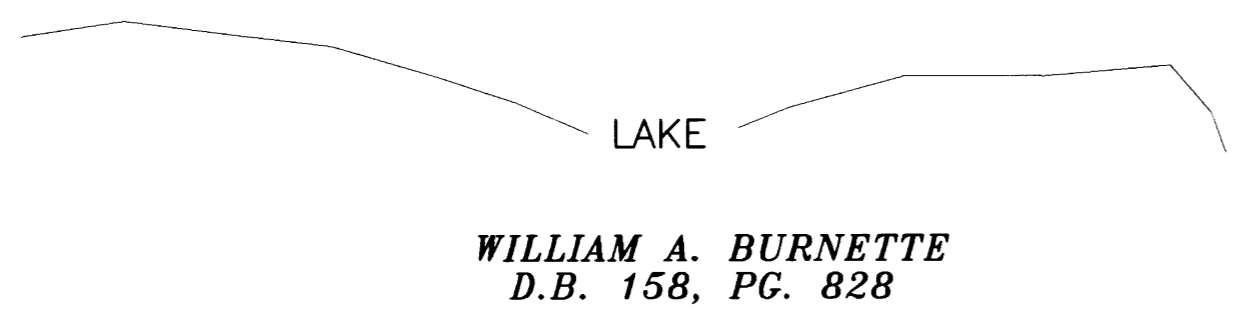

TERRY N. RENEGAR
SUSAN R. RENEGAR
D.B. 183, PG. 934

MARK E. MCKENZIE
D.B. 152, PG. 201

AREA = 1.992 AC.
(INCLUDES ALL EASEMENTS AS SHOWN)

WILLIAM A. BURNETTE
D.B. 138, PG. 233

PLAT OF:
LOT 42 JAMESWAY-REVISED

OWNER-----DEVELOPER

WILLIAM A. BURNETTE

190 JAMES WAY
ADVANCE, N.C. 27006
(336) 998-8385

FARMINGTON TOWNSHIP
DAVIE COUNTY, NORTH CAROLINA

DATE: OCTOBER 17, 2001

SURVEYED BY:
TUTTEROW SURVEYING COMPANY
124 SOUTH SALISBURY ST.
MOCKSVILLE, N.C. 27028
PH: (336) 751-5616
FAX: (336) 751-4513

THIS SURVEY CREATES A SUBDIVISION OF LAND WITHIN THE AREA OF A COUNTY OR MUNICIPALITY THAT HAS AN ORDINANCE THAT REGULATES PARCELS OF LAND.
Grady L. Tutterow
GRADY L. TUTTEROW, R.L.S. L-2527


REVIEW OFFICER'S CERTIFICATE
I, John S. McAllister, Review officer of Davie County, certify that the map or plat to which this certification is affixed meets all statutory requirements for recording.
John S. McAllister 10/25/01
REVIEW OFFICER DATE

NO APPROVAL REQUIRED BY THE
DAVIE COUNTY PLANNING DEPARTMENT

SIGNATURE John S. McAllister
PLANNING & ZONING DIRECTOR

I, Grady L. Tutterow, certify that this plat was drawn under my supervision from an actual survey made under my supervision (see description recorded in Book _____, Page _____, etc.) (other) that the boundaries not surveyed are clearly indicated as drawn from information found in PL. Book _____, Page _____, that that the ratio of precision is calculated as 1:_____. that this plat was prepared in accordance with G.S. 47-30 as amended. Witness my original signature, registration number and seal this _____ day of _____, 2001.
Grady L. Tutterow
Surveyor
(Seal or Stamp) Registration Number

MINIMUM SETBACK LINES:
FRONT 30' FROM EASEMENT LINE
SIDE 15'
REAR 30'
SIDE ROAD MINIMUM 25'

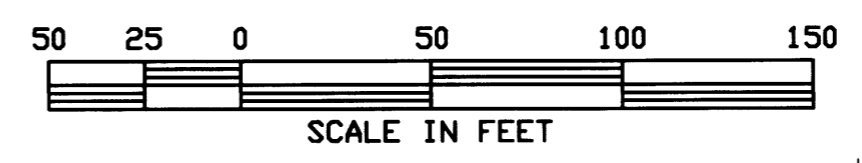

FILE NAME: JAM-BURN
DRAWING NUMBER: 29201-3

BK 7 PG 197