


22

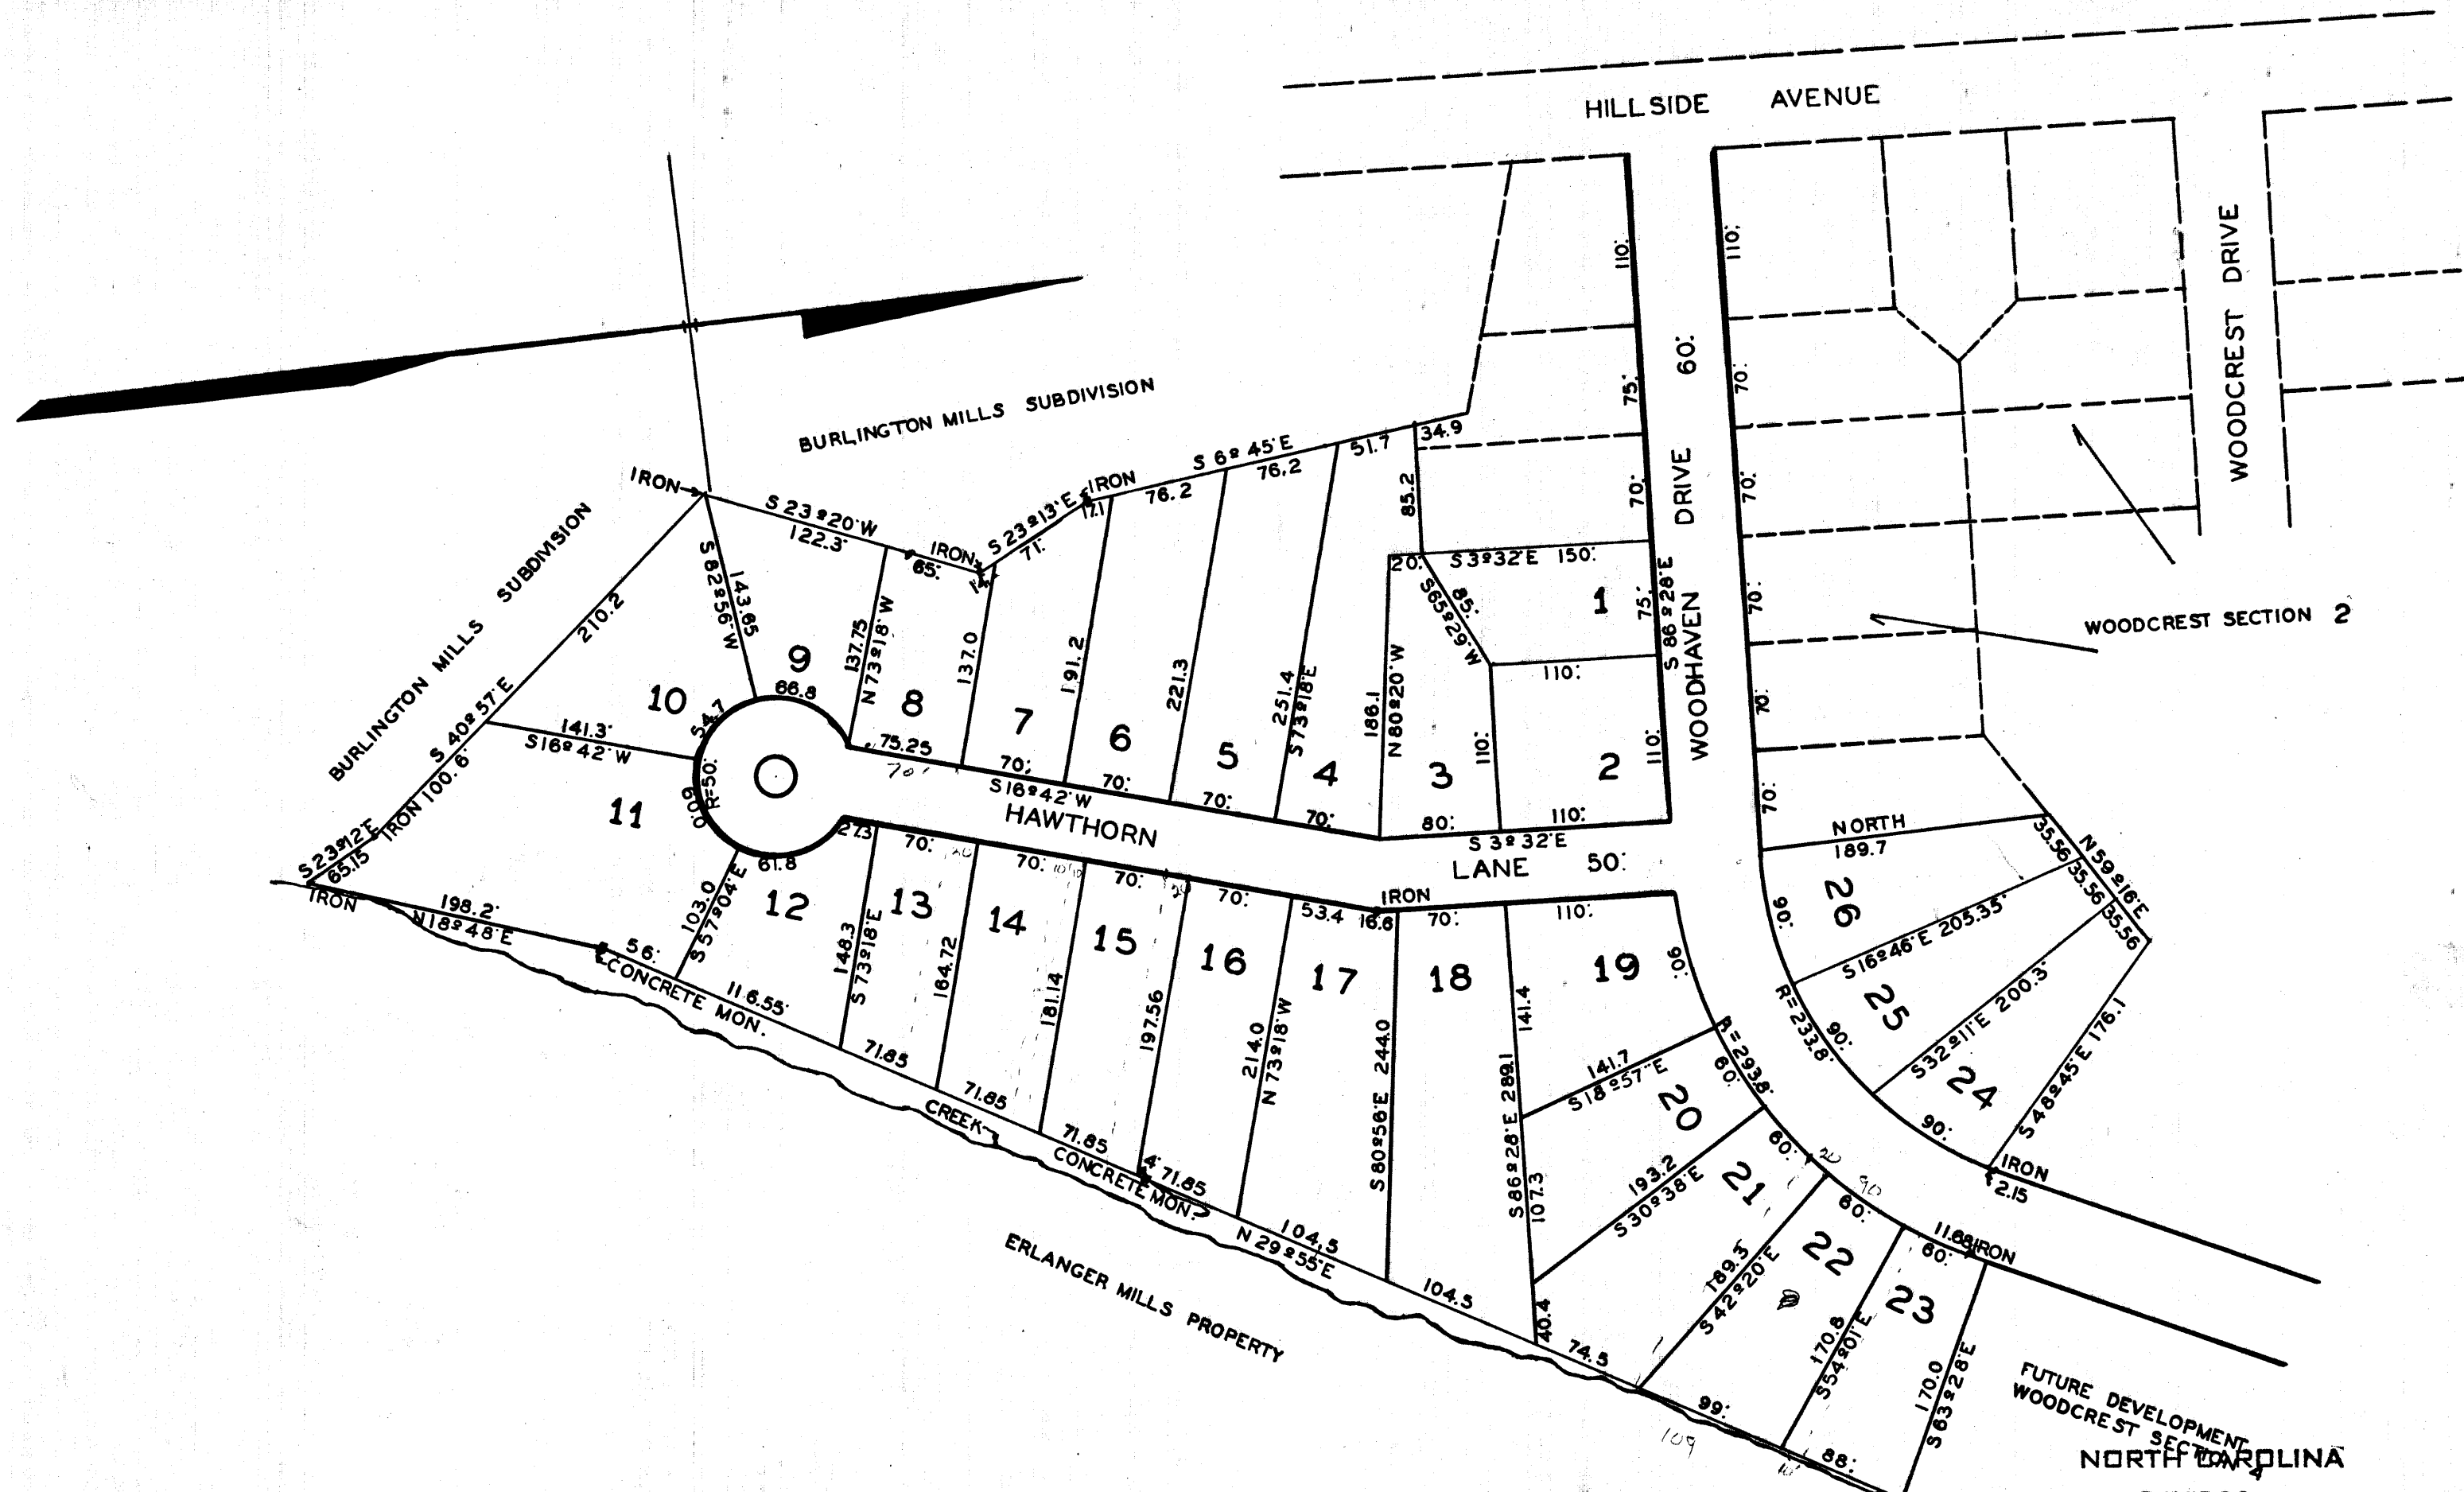

MAP OF
SECTION THREE
WOODCREST
CRAVER-ESSICK AND MCKAY INC.
OWNERS AND DEVELOPERS
SCALE 1 IN. = 100 FT. - SEPTEMBER - 1954
N. R. KINNEY ENGINEERS
LEXINGTON, N. C.

STATE OF NORTH CAROLINA
 COUNTY OF DAVIDSON
 Filed for registration on the 17
 day of September 1954 at 9:25
 o'clock A. M., and duly recorded
 in Book No. 9
 Page 22
Barbara Jones Reg. of Deeds
Deputy

NORTH CAROLINA
 DAVIDSON COUNTY
 THE FOREGOING CERTIFICATE OF Barbara Jones A NOTARY
 PUBLIC OF DAVIDSON COUNTY, NORTH CAROLINA IS ADJUDGED TO BE
 CORRECT; THEREFORE LET THE CERTIFICATES WITH THE PLAT HEREON
 BE RECORDED.
 WITNESS MY HAND AND SEAL THIS 17 DAY OF September 1954
Imez J. Williams, Deputy
 CLERK OF SUPERIOR COURT

NORTH CAROLINA
 DAVIDSON COUNTY
 I, N. R. KINNEY, BEING DULY SWORN SAYS: THAT THE PLAT OR MAP HEREON
 IS IN ALL RESPECT CORRECT AND WAS PREPARED FROM ACTUAL SURVEY
 MADE BY HIM ON 17TH DAY OF SEPTEMBER 1954
N. R. Kinney
 REGISTERED ENGINEER
 SUBSCRIBED AND SWORN TO BEFORE ME THIS 17TH DAY OF SEPTEMBER
 1954
 MY COMMISSION EXPIRES February 11 1955 *Barbara Jones* NOTARY PUBLIC