


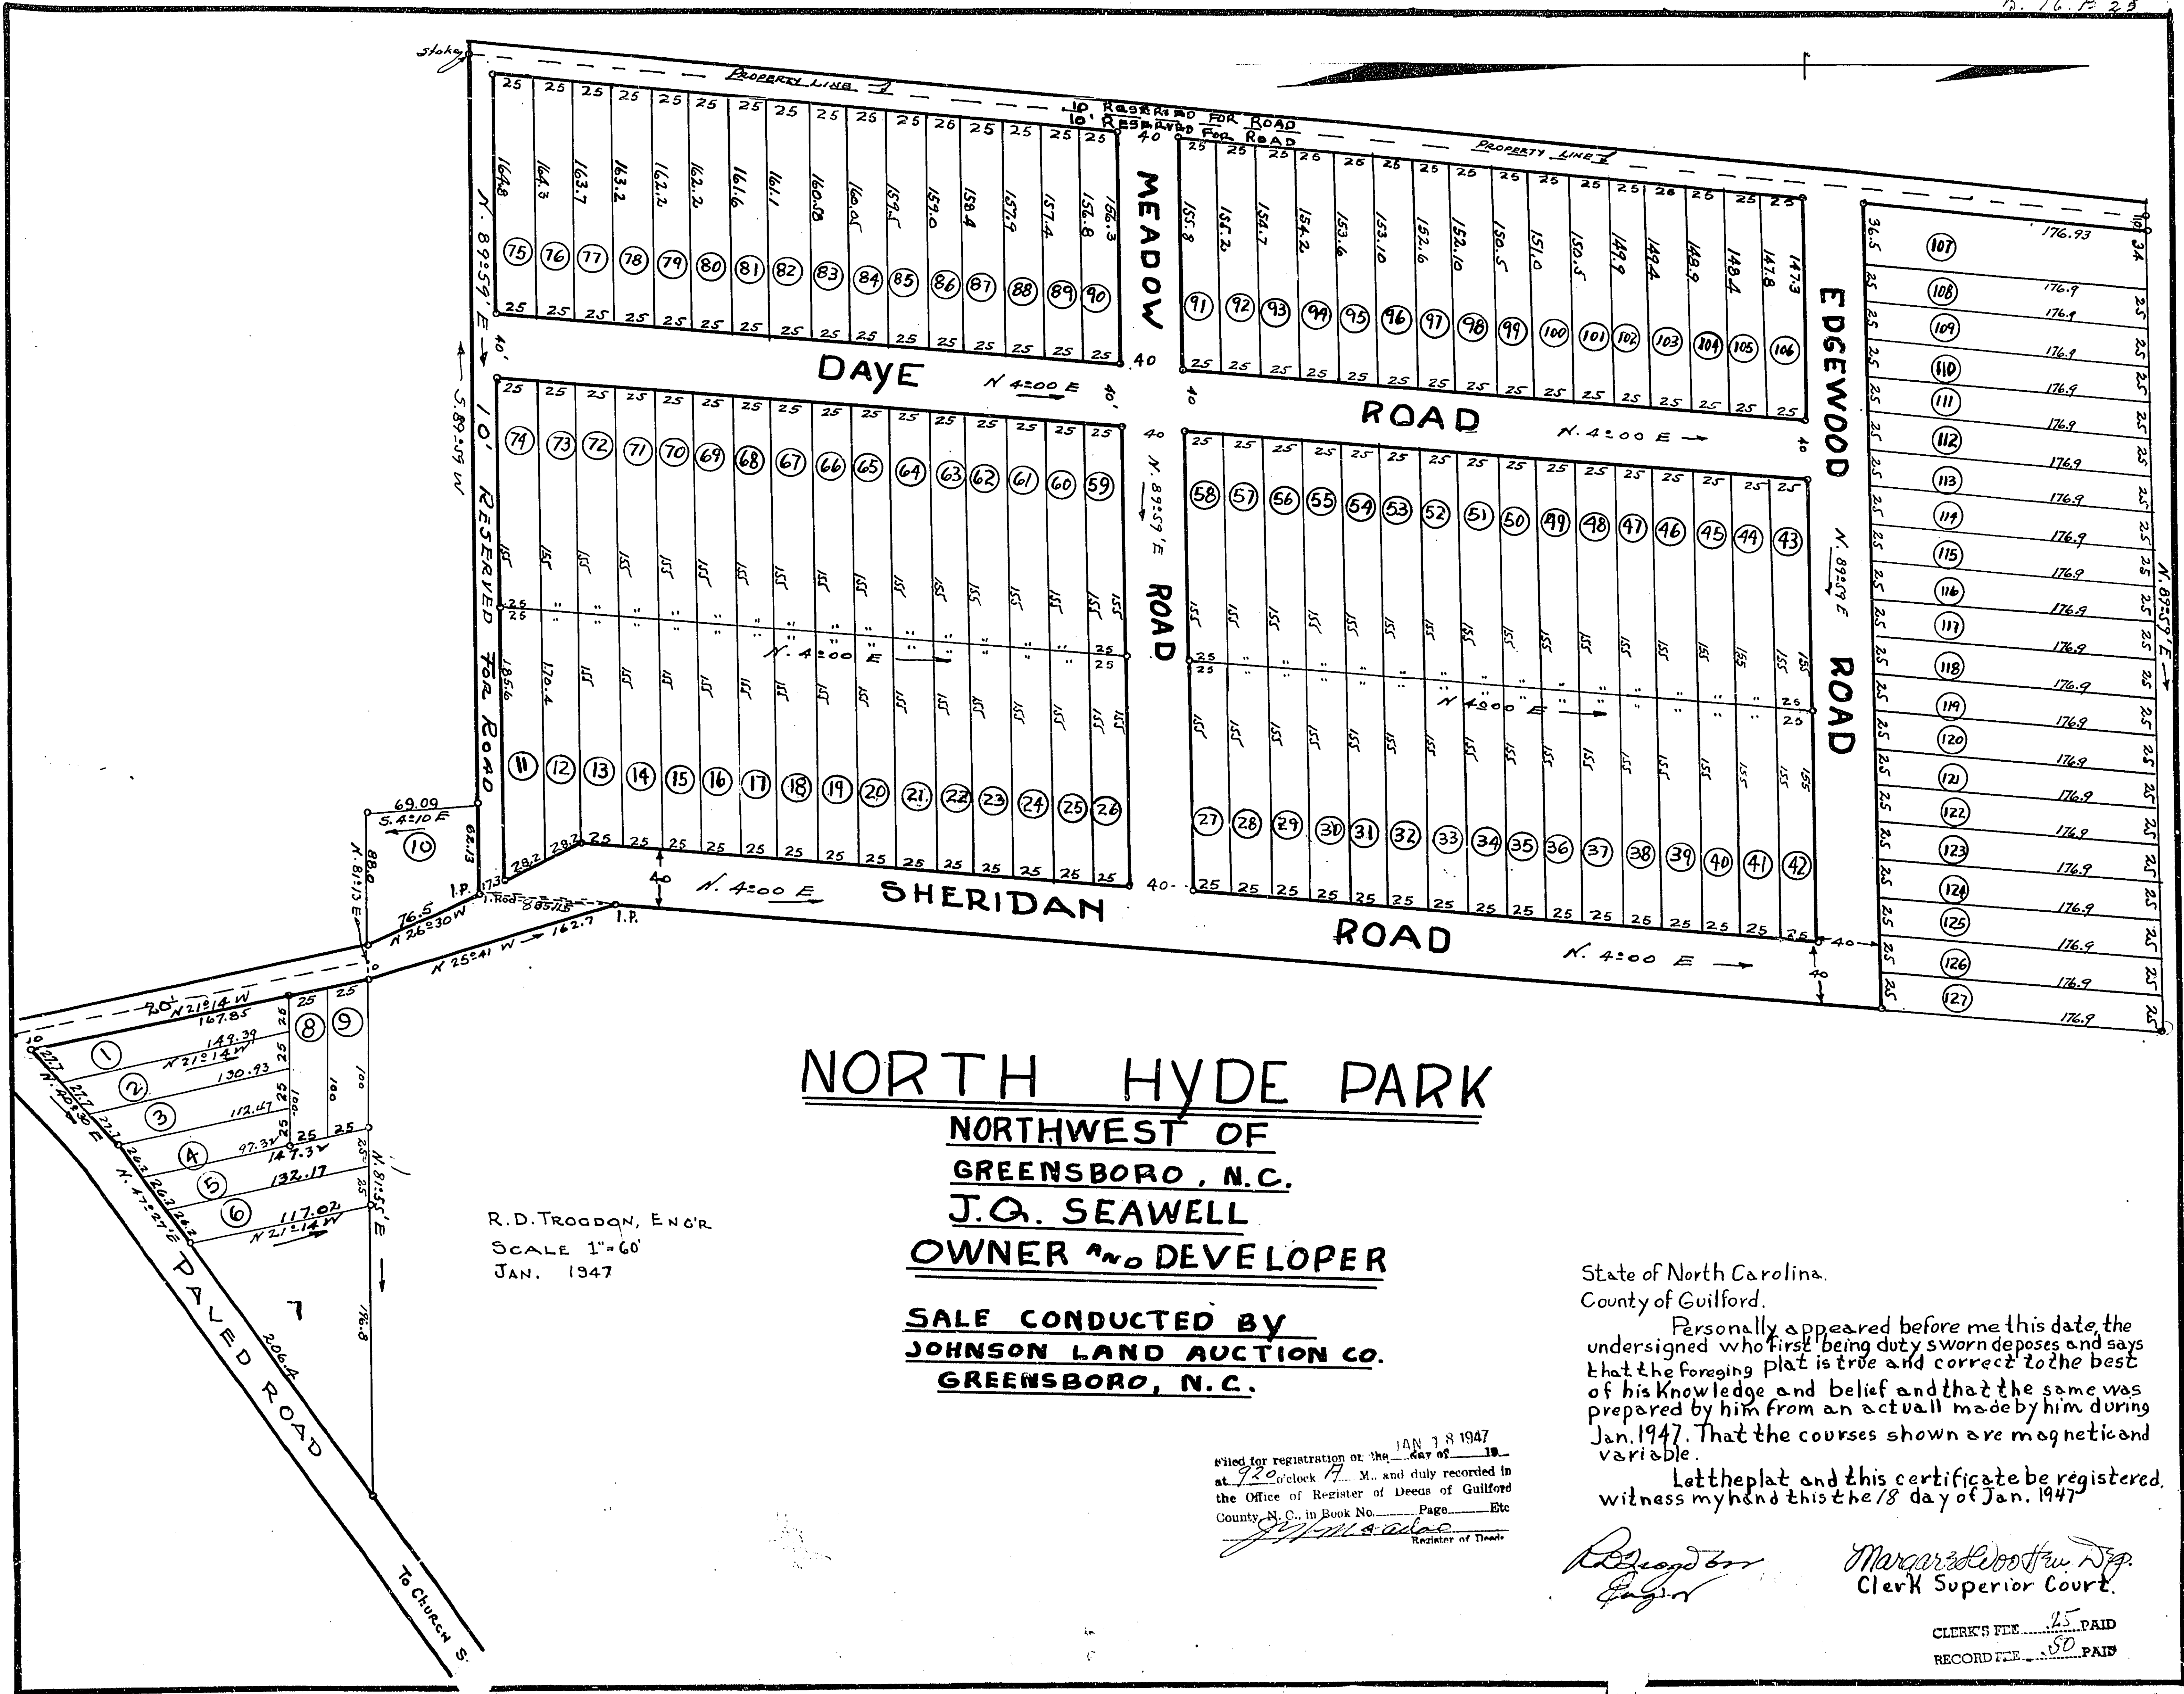

NORTH HYDE PARK

NORTHWEST OF
GREENSBORO, N.C.

J.Q. SEAWELL

OWNER AND DEVELOPER

SALE CONDUCTED BY
JOHNSON LAND AUCTION CO.
GREENSBORO, N.C.

R.D. TROODON, ENGR
SCALE 1"=60'
JAN. 1947

Filed for registration on the 18 day of Jan. 1947
at 9:20 o'clock A.M. and duly recorded in
the Office of Register of Deeds of Guilford
County, N.C., in Book No. Page Etc
J.M. Seawell
Register of Deeds

State of North Carolina.
County of Guilford.

Personally appeared before me this date, the undersigned who first being duly sworn deposes and says that the foregoing plat is true and correct to the best of his knowledge and belief and that the same was prepared by him from an actual made by him during Jan. 1947. That the courses shown are magnetic and variable.

Let the plat and this certificate be registered.
Witness my hand this 18 day of Jan. 1947

Robert B. Seawell
Agent

Margaret Woodfin
Clerk Superior Court

CLERK'S FEE 25 PAID
RECORD FEE 50 PAID