


89x05

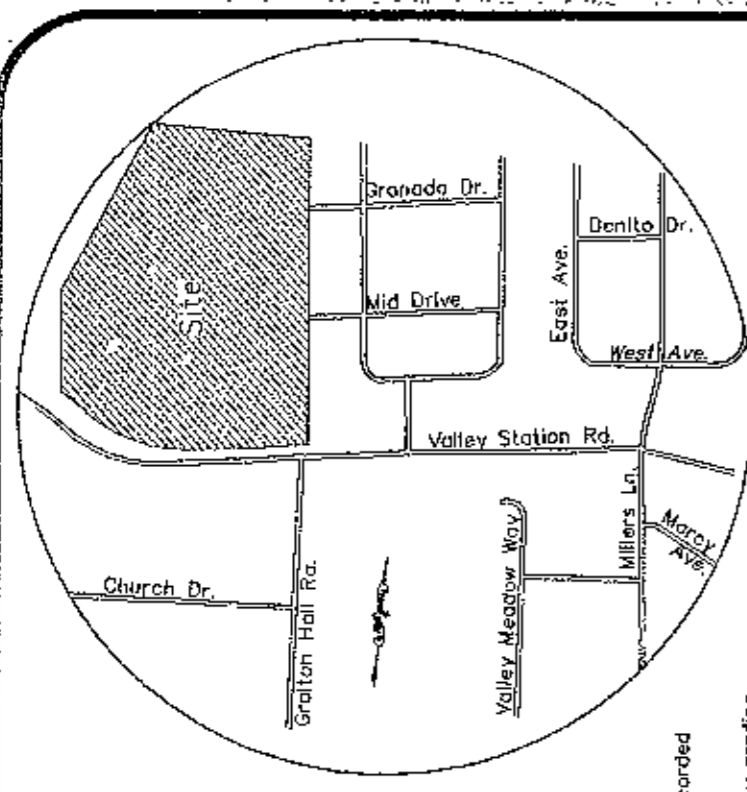

LOCATION MAP NOT TO SCALE
Valley Station Rd
Mid Drive
East Ave
Denito Dr
Valley Station Rd








89x05

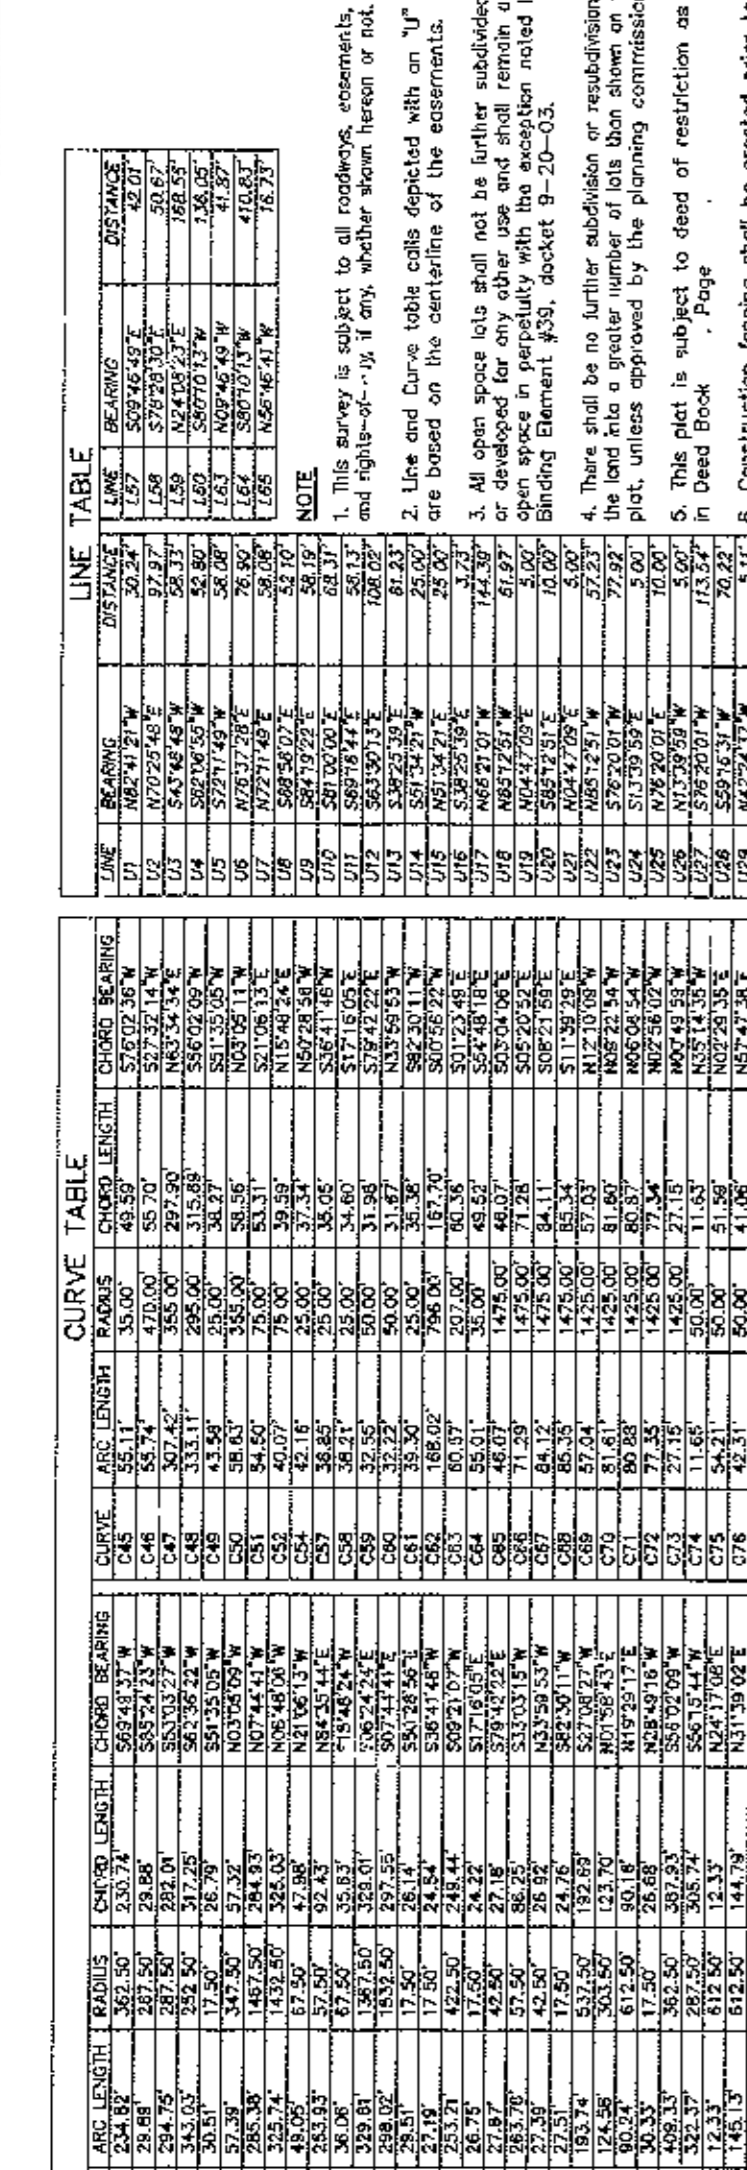










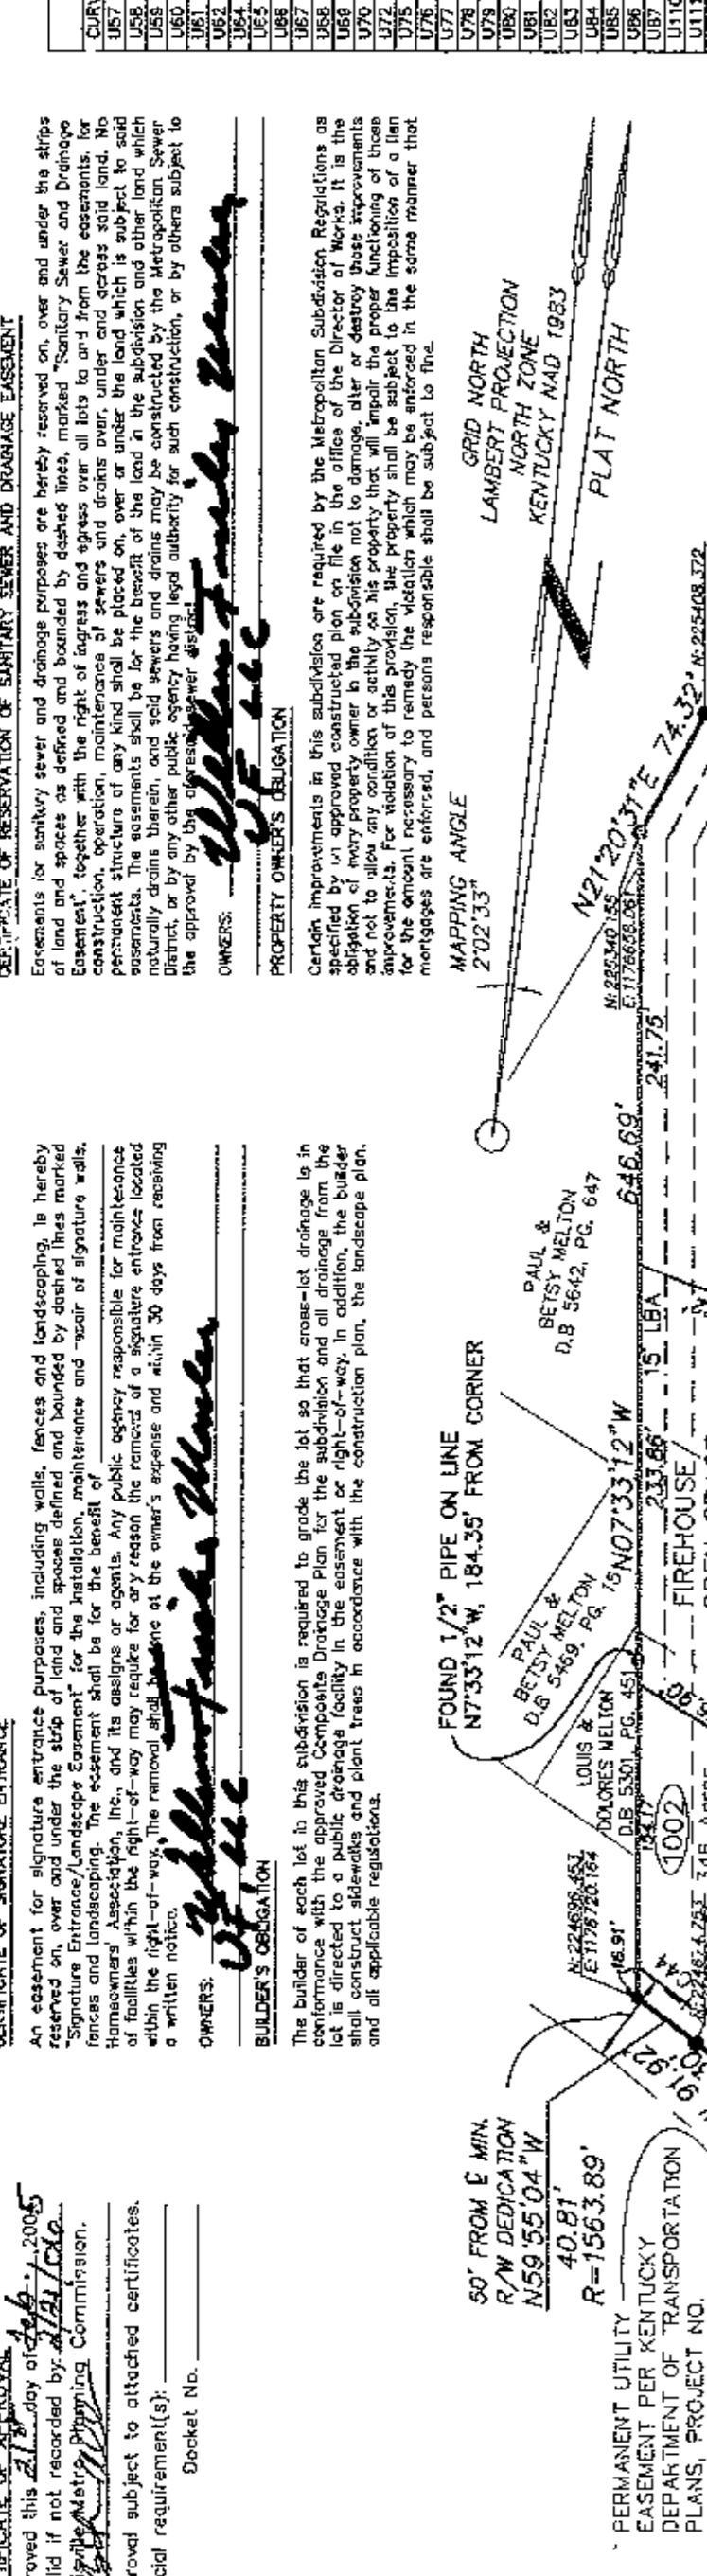










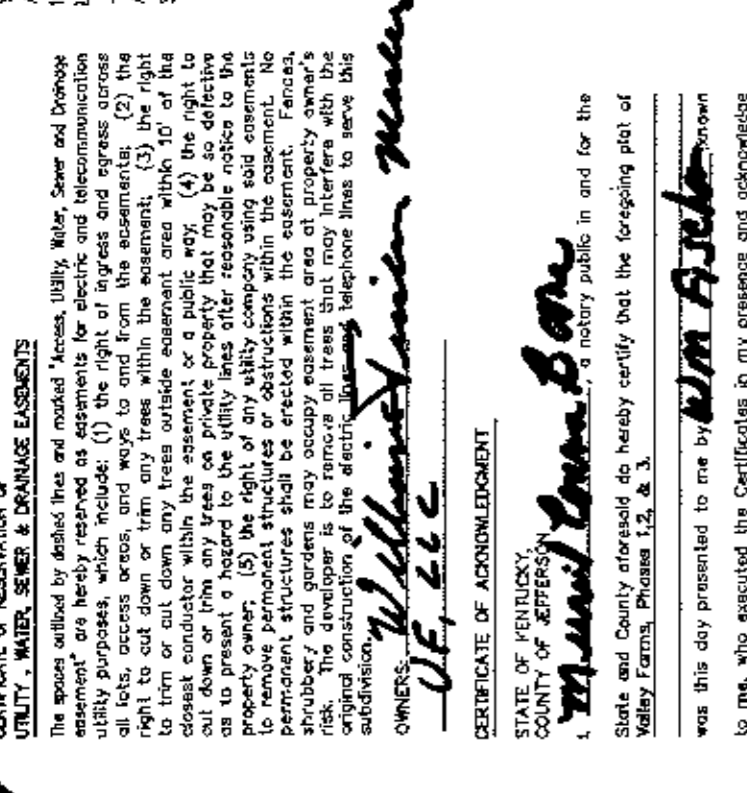








Partial View of Subdivision Book 50 Page 68 showing Lot 26 - 9807 Valley Farm Blvd.

