


REVISIONS				
DATE	BY	LIC. NO.	BLOCK	LOT
01/2019	ED CLAY	34842	117	13

* THIS SHEET HAS BEEN DRAWN USING COMPUTER AIDED DRAFTING/ DESIGN (CAD/D) AND COORDINATE GEOMETRY (COGO).

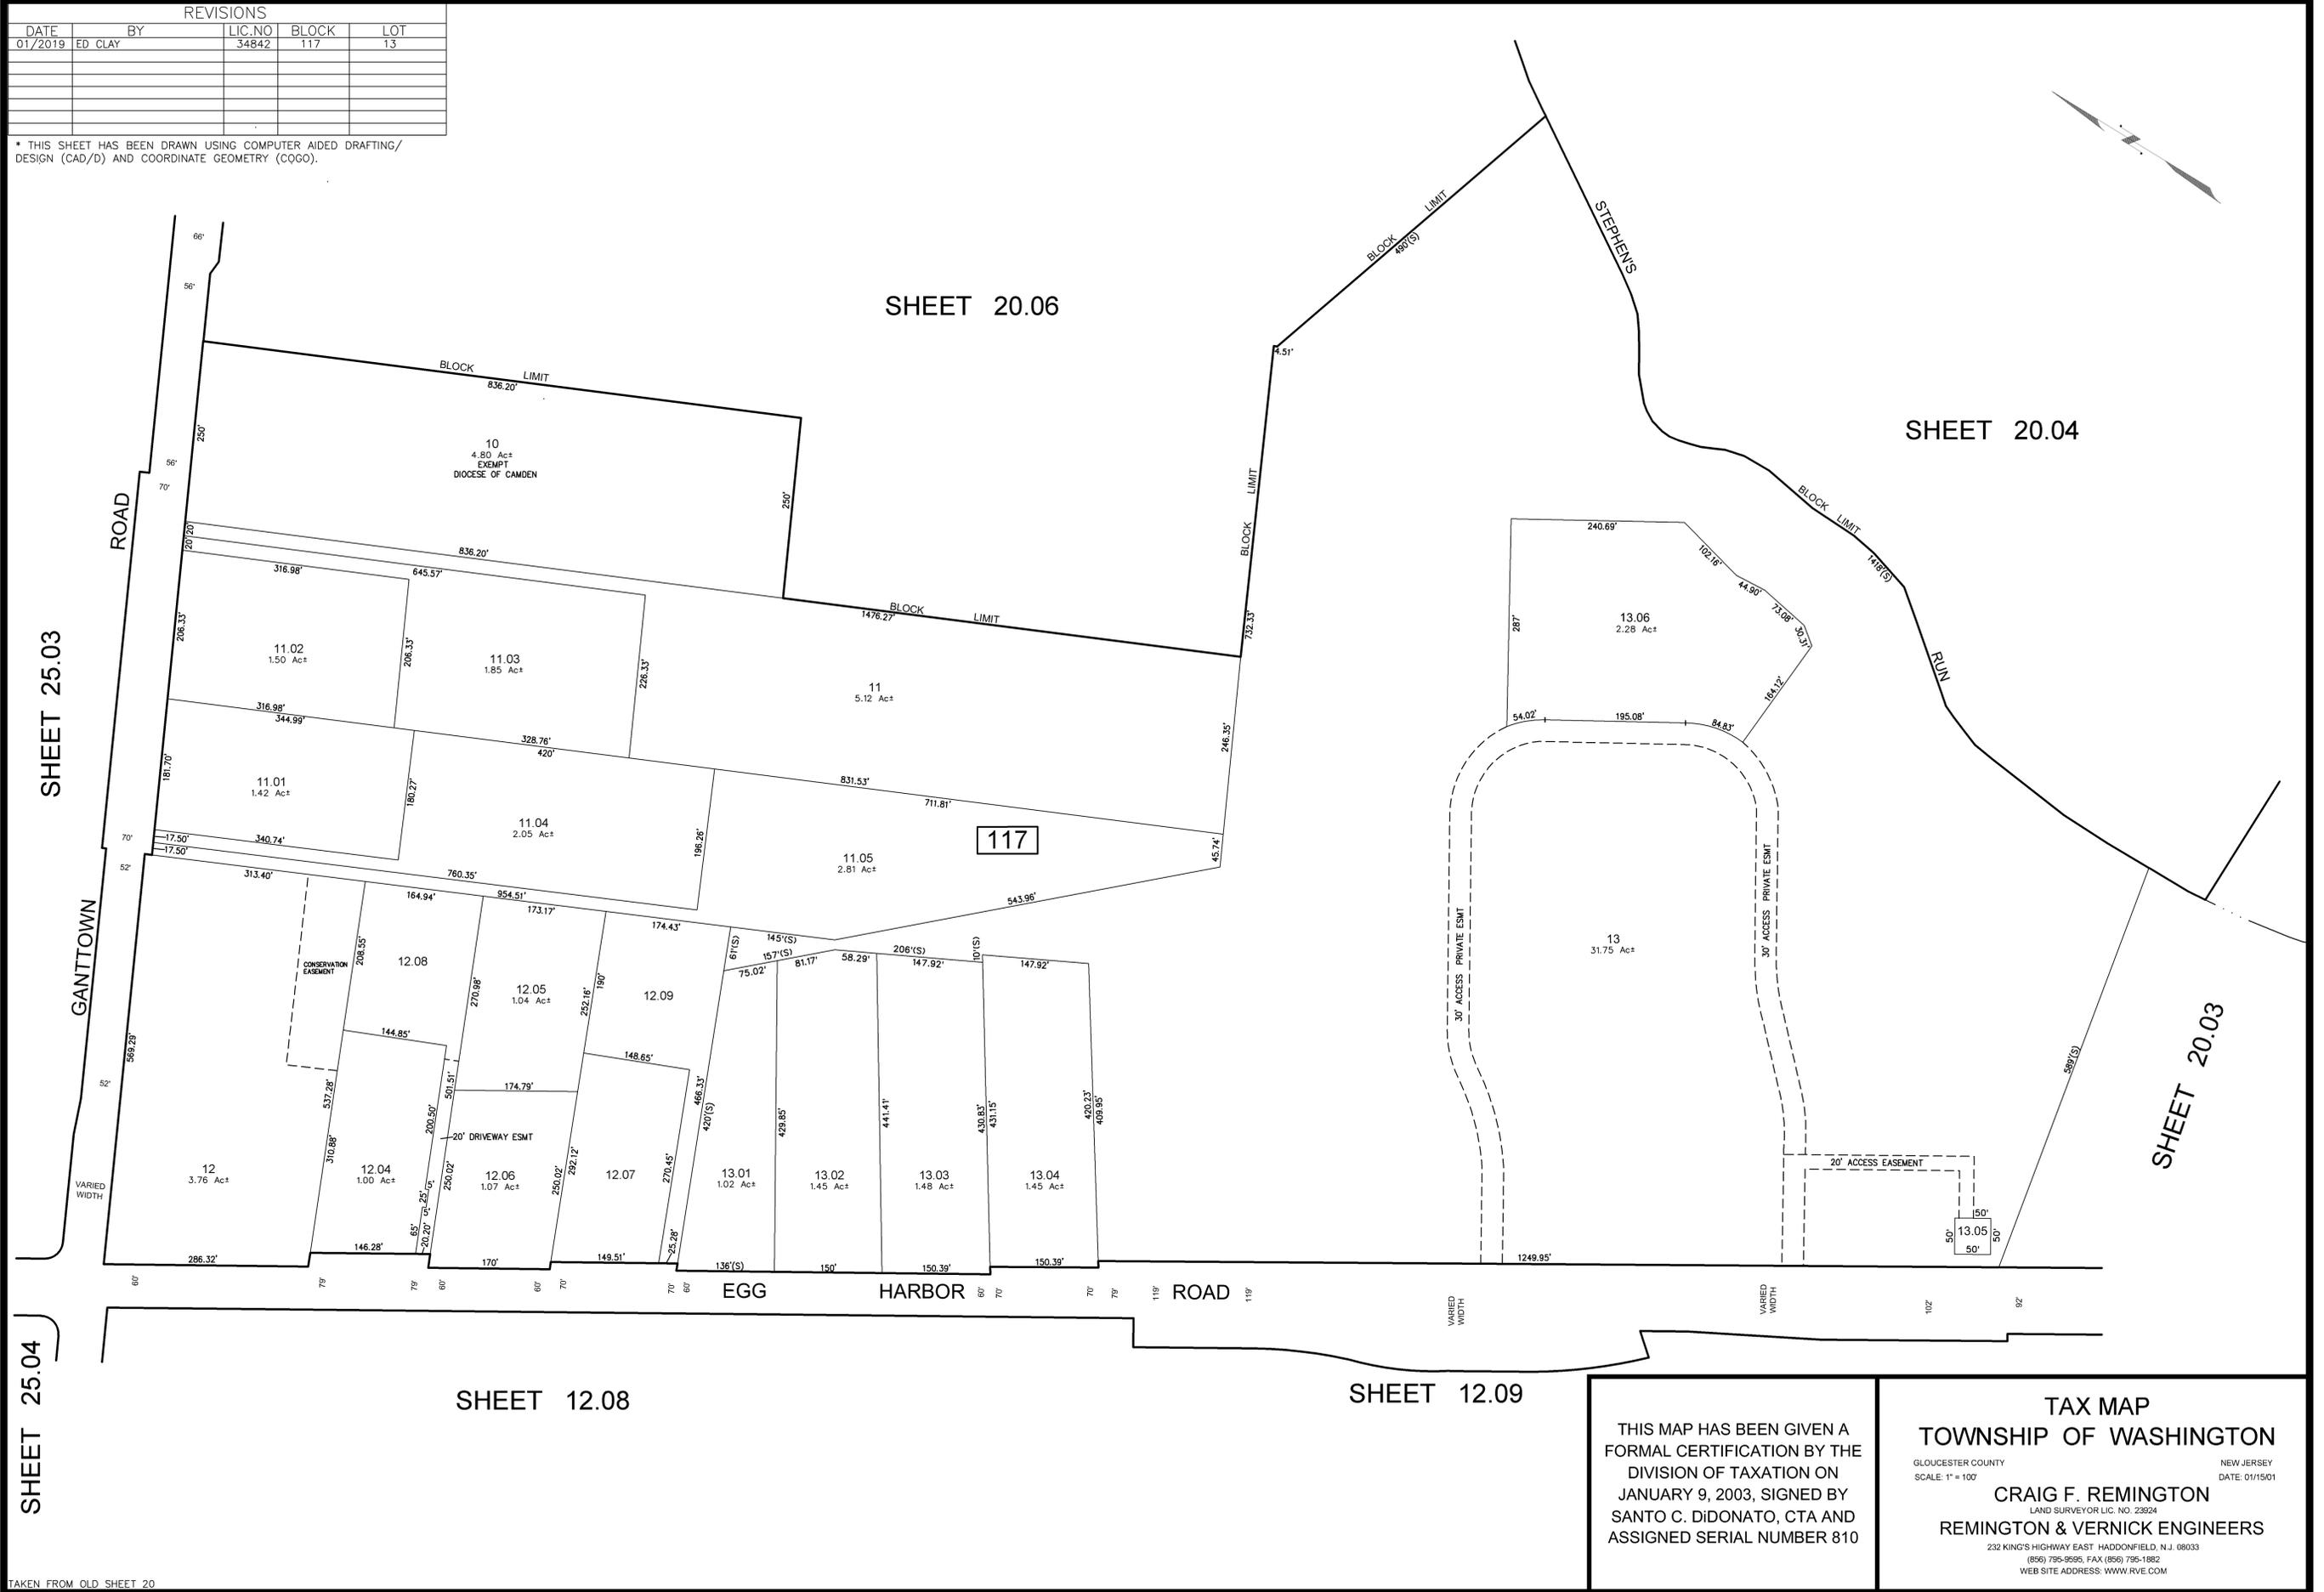

REVISED BY REMINGTON AND VERNICK ENGINEERS TO 12-31-2010
 REVISED BY REMINGTON AND VERNICK ENGINEERS TO 12-31-2008, 08181289
 REVISED BY REMINGTON AND VERNICK ENGINEERS TO 2-21-2008, 08181263
 7-27-2005 - REVISED BLOCK 117, LOTS 12.04 AND 12.08 PER DEEDS PROVIDED

SHEET 25.04

SHEET 25.03

SHEET 20.05

TAKEN FROM OLD SHEET 20

SHEET 12.08

SHEET 12.09

SHEET 20.06

SHEET 20.04

SHEET 20.03

THIS MAP HAS BEEN GIVEN A FORMAL CERTIFICATION BY THE DIVISION OF TAXATION ON JANUARY 9, 2003, SIGNED BY SANTO C. DiDONATO, CTA AND ASSIGNED SERIAL NUMBER 810

TAX MAP
TOWNSHIP OF WASHINGTON
 GLOUCESTER COUNTY NEW JERSEY
 SCALE: 1" = 100' DATE: 01/15/01
CRAIG F. REMINGTON
 LAND SURVEYOR LIC. NO. 23924
REMINGTON & VERNICK ENGINEERS
 232 KING'S HIGHWAY EAST HADDONFIELD, N.J. 08033
 (856) 795-9595, FAX (856) 795-1882
 WEB SITE ADDRESS: WWW.RVE.COM

COA# 24GA27973300